

DATED the 19th day of November 2021

FANCY EXCELLENT LIMITED
(喜綽有限公司)

and



and

JONES LANG LASALLE MANAGEMENT SERVICES LIMITED
(仲量聯行物業管理有限公司)

and

CHINA CONSTRUCTION BANK (ASIA) CORPORATION LIMITED

**DEED OF MUTUAL COVENANT
AND MANAGEMENT AGREEMENT**

of

Upper RiverBank (尚·埗滙), 11 Muk Tai Street, Kowloon, Hong Kong
erected on

New Kowloon Inland Lot No. 6567

BAKER & MCKENZIE
Hong Kong

CONTENTS

<u>Number</u>	<u>Clause Heading</u>	<u>Page</u>
1.	DEFINITIONS.....	1
2.	INTERPRETATION.....	15
3.	RECITALS	16
3.1	First Owner's title	16
3.2	The Development.....	16
3.3	Allocation of Shares.....	17
3.4	Assignment to the First Assignee	17
3.5	Purpose of Deed	17
3.6	Assignment of Common Parts Shares.....	17
4.	RIGHTS AND OBLIGATIONS OF OWNERS.....	17
4.1	First Owner	17
4.2	First Assignee.....	17
4.3	Rights of all Owners	17
4.4	Owners bound by this Deed	17
4.5	Right to assign without reference to other Owners.....	17
4.6	Right to Occupy not to be dealt with separately from Shares.....	18
4.7	Owner to be responsible for acts or omissions of occupiers.....	18
5.	ADDITIONAL RIGHTS	18
5.1	First Owner	18
5.2	Owner of the Commercial Accommodation	18
6.	POWER OF ATTORNEY	18
6.1	Power	18
6.2	Covenant in assignment	18
7.	APPOINTMENT OF MANAGER	20
7.1	Appointment of the Company as Manager	20
7.2	Termination of Manager's Appointment by the Manager or Owner's Committee.....	20
7.3	Termination of Manager's appointment by Owners' Corporation	21
7.4	Obligations after Manager's appointment ends	22
8.	DUTIES AND POWERS OF MANAGER	23
8.1	General Management	23
8.2	Manager's acts and decisions binding on Owners.....	23
8.3	Manager not liable to Owners except in certain circumstances.....	23
8.4	Limitation of Manager's power on improvements to Common Parts	24
8.5	Works.....	24
8.6	Compliance with Land Grant.....	24
8.7	Communications among Owners.....	24

8.8	Fire safety.....	24
8.9	Increase of Power Supply	24
9.	MANAGER’S REMUNERATION.....	25
9.1	Manager’s Remuneration.....	25
9.2	Manner of Payment.....	25
9.3	Increase in monthly deduction	25
9.4	Year–end adjustments.....	26
9.5	Other Expenses	26
10.	MANAGEMENT EXPENSES.....	27
10.1	Management Expenses.....	27
10.2	Budget.....	27
10.3	Payment of Monthly Management Fees	29
10.4	Special Fund.....	33
10.5	Management Fees Deposits and Common Utilities Deposits.....	38
10.6	Owners’ interest in Management Funds	39
10.7	Debris Removal Charge.....	41
10.8	Manager’s discretion in respect of contributions.....	41
10.9	Notional credits.....	41
10.10	Contracts entered into by Manager.....	42
10.11	Shares held by First Owner.....	43
10.12	Interest and Collection Charge on late payment.....	44
10.13	Civil action taken by Manager.....	44
10.14	Registration of Charge against Shares of defaulting Owner.....	44
10.15	Order for sale	45
10.16	Keeping of accounts.....	45
10.17	Manager to open and maintain bank account	46
10.18	Inspection of accounts.....	47
10.19	Financial Year.....	47
11.	OWNERS’ MEETINGS.....	47
11.1	First and Subsequent Meetings	47
11.2	Convening.....	48
11.3	Notice.....	48
11.4	Service of notice	48
11.5	Quorum	48
11.6	Chairman.....	48
11.7	Record	48
11.8	Voting	48
11.9	Proxies.....	49
11.10	Procedure	50
11.11	Resolutions.....	50
11.12	Lack of notice	50
12.	OWNERS’ COMMITTEE.....	50
12.1	Composition & meetings	50
12.2	Functions.....	51
12.3	Remuneration.....	51
12.4	Membership	52
12.5	Eligibility for election.....	52

12.6	Removal of Committee members	53
12.7	Election of the Chairman	55
12.8	Resolutions.....	55
12.9	Records and Minutes.....	55
12.10	Contracts entered into by the Owners' Committee.....	56
12.11	Appointment of Owners' Committee members.....	56
13.	EXTINGUISHMENT OF RIGHTS	56
13.1	Damage to Development.....	56
13.2	Provisions applicable to meeting	57
14.	MISCELLANEOUS PROVISIONS.....	58
14.1	Owners to notify Manager when ceasing to be Owner.....	58
14.2	Common Parts Shares held by Manager.....	58
14.3	No conflict with Land Grant	59
14.4	Cessation of liabilities.....	59
14.5	Public notice boards etc.	59
14.6	Service of Notice.....	59
14.7	Co-Owners	59
14.8	Deed binding on executors etc.	60
14.9	Chinese translation and copies of the Plans, etc.	60
14.10	The Ordinance, Owners' Incorporation, etc.	60
14.11	Works and Installations.....	60
14.12	Green and innovative features and other features.....	62
14.13	Copy of Schedules 7 and 8 to the Ordinance	63
14.14	Fire Safety.....	63
14.15	Slope Maintenance Manuals	64
14.16	Indemnity by First Owner to the Mortgagee.....	64
^o 14.17	Mortgagee not bound before it enters into possession.....	64
Schedule 1	Allocation of Shares.....	65
Schedule 2	Management Shares	70
Schedule 3	Part A - Rights of Owners.....	75
	Part B - Rights to which Owners are Subject	76
Schedule 4	Common Parts.....	78
Schedule 5	Owners' Covenants.....	79
Schedule 6	Additional Rights of the First Owner	86
Schedule 7	Additional Rights of the Owner of the Commercial Accommodation.....	91
Schedule 8	Powers of Manager.....	94
Schedule 9	Works and installations.....	106
Execution	107
Appendix	The Plans.....	110

THIS DEED is made on the 19th day of November 2021

BETWEEN:

- (1) **FANCY EXCELLENT LIMITED (喜綽有限公司)**, whose registered office is situate at Unit 3801A, 38/F, Skyline Tower, 39 Wang Kwong Road, Kowloon Bay, Kowloon, Hong Kong (the “**First Owner**”);
- (2) [REDACTED] of [REDACTED] (the “**First Assignee**”);
- (3) **JONES LANG LASALLE MANAGEMENT SERVICES LIMITED (仲量聯行物業管理有限公司)** whose registered office is situate at Suites 1402-08 & 17/F, Dorest House, Taikoo Place, 979 King’s Road, Quarry Bay, Hong Kong (the “**Company**”); and
- (4) **CHINA CONSTRUCTION BANK (ASIA) CORPORATION LIMITED**, whose registered office is situate at 28/F., CCB Tower, 3 Connaught Road Central, Central, Hong Kong (the “**Mortgagee**”)

NOW THIS DEED WITNESSES as follows:

1. DEFINITIONS

In this Deed the following definitions apply unless the context otherwise requires:

“**Advance Payment**” means a sum equal to 2 months’ Monthly Management Fees payable for a Unit during the first Financial Year;

“**Authorized Person**” means Ng Kwok Fai of LWK & Partners (HK) Ltd. of 15/F, North Tower, World Finance Centre, Harbour City, Tsim Sha Tsui, Kowloon, Hong Kong or any other authorized person as defined in Section 2(1) of the Buildings Ordinance (Cap. 123) for the time being appointed by the First Owner in his place;

“**Bicycle Parking Space**” means a bicycle parking space provided under Special Condition No.(27)(e);

“**Budget**” means, in relation to a Financial Year, the budget of the Management Expenses which is prepared and sent or (as the case may be) displayed in accordance with Clause 10.2(b) by the Manager and has not been rejected under Clause 10.2(f), including all revisions thereto made in compliance with Clause 10.2(d); and “**approval**”, when used in relation to the Budget, means the preparation and sending or (as the case may be) displaying of the budget in accordance with Clause 10.2(b) and the fact of its not being rejected under Clause 10.2(f) and “**approve**”, when used in relation to the Budget, shall be construed accordingly;

“**Building Plans**” means the plans for the development of the Development approved by the Director of Buildings and, where required, the Director of Lands, and all approved amendments thereto;

“Commercial Accommodation” means the non-domestic unit in the Development, which is for identification purpose coloured pink on the Plans (collectively the **“Coloured Areas”** in this definition), in respect of which the Right to Occupy belongs to the Owner of the Shares allocated to such non-domestic unit, including:

- (a) all glazing, window panes, window frames, doors, door frames, louvers, louver frames and internal finishes of the Coloured Areas;
- (b) all sanitary appliances in the Coloured Areas;
- (c) non-structural and non-load bearing internal partitions inside the Coloured Areas;
- (d) any slab separating different parts of the Coloured Areas;
- (e) subject to (h) below, the inner half of any non-structural and non-load bearing element separating the Coloured Areas from any area which is coloured as a Common Part on the Plans;
- (f) water-proofing system on the top of the floor slab of any lavatory inside the Coloured Areas;
- (g) the shop front of the Coloured Areas;
- (h) those parts of the façade, external walls, parapets of the non-domestic building in the Development (including the glazing, windows, window panes, window frames, louvers, louvers frames, external finishes, signages, claddings and architectural fins and features thereon, if any) which are for identification purpose coloured pink on the elevation plans forming part of the Plans;
- (i) the lift located in the Coloured Areas and associate fittings, fixtures, equipment, installations, lift shaft and lift pit of the Coloured Areas; and
- (j) all systems, equipment, facilities, machinery, fixtures, fittings, Conduits serving exclusively any or some of the above or the Coloured Areas;

but shall exclude:

- (k) structural or load bearing elements enclosing, adjoining or inside the Coloured Areas other than those mentioned in paragraph (d) of this definition;
- (l) any Conduits or other building facilities located inside such non-domestic unit or the Coloured Areas, which do not exclusively serve that non-domestic unit or the Coloured Areas or any part thereof;

“Commercial Common Parking Space” shall have the meaning given to that term under the definition of **“Commercial Common Parts”**;

“**Commercial Common Parts**” means those Common Parts which are provided or installed for the common use and benefit of different parts of the Commercial Accommodation, and shall include:

- (a) those:
 - (i) areas of the Development which are (for identification purpose) coloured pink hatched black on the Plans including but not limited to:
 - (1) the loading and unloading spaces on the Basement Floor of the Development provided under Special Condition No.(28)(a)(ii) so coloured; and
 - (2) the parking space for the disabled person (marked “ACCESSIBLE PARKING SPACE (FOR COMMERCIAL)” on the Plans) on the Basement Floor of the Development provided under Special Condition No.(27)(b)(i) and designated under Special Condition No.(27)(c)(i) so coloured, including the charging facilities for electric vehicles (including, but not limited to, fixed electrical installations and installation of final circuits) and the electric vehicle medium charger(s) (including the final circuits) (if any) provided and installed or to be provided and installed for serving that parking space exclusively (the “**Commercial Common Parking Space**”); and
 - (ii) areas of the Development which are (for identification purpose) coloured pink stippled black on the Plans(collectively the “**Coloured Areas**” in this definition);
- (b) all glazing, window panes, window frames, doors, door frames, louvers and louver frames of any Coloured Areas;
- (c) non-structural and non-load bearing internal partitions inside the Coloured Areas and any slab separating different parts of the Coloured Areas;
- (d) the inner half of any non-structural and non-load bearing element separating the Coloured Areas from any area which is coloured on the Plans as the Commercial Accommodation or as another type of Common Parts;
- (e) the inner half of any ceiling or floor slab of the Coloured Areas separating the Coloured Areas from any area which is coloured on the Plans as another type of Common Parts;
- (f) the Public Passage Area;
- (g) such parts of the Greenery Areas inside the Coloured Areas;

- (h) those parts of the façade, external walls, parapets of the non-domestic building in the Development which are for identification purpose coloured pink hatched black on the elevation plans forming part of the Plans;
- (i) any water-proofing system on the top of the floor slab of any Coloured Areas;
- (j) the structural or load bearing elements of the Development which only serves or supports any Coloured Areas and/or any area coloured as the Commercial Accommodation on the Plans (to the extent not forming part of the Commercial Accommodation); and
- (k) all systems, equipment, facilities, machinery, fixtures, fittings, Conduits serving exclusively any or some of the above;

“Commercial Management Expenses” means all Management Expenses which are attributable to the Commercial Common Parts or for the common benefit of the Owner, occupiers, licensees or invitees of the Commercial Accommodation;

“Common Parts” means all areas, systems, equipment, facilities, machinery, fixtures, fittings, Conduits or other matters in the Land:

- (a) which are intended for the common use and benefit of different Owners, occupiers, licensees or invitees of the Land or any part thereof;
- (b) as will fall within the definition of “common parts” in section 2 of the Ordinance; or
- (c) which are from time to time designated by an Owner to be Common Parts in accordance with paragraph 6(g) of Schedule 5 of this Deed.

The expression shall include (subject to the provisions of this Deed) the matters referred to in Schedule 4 and shall also include those areas of the Development which are (for identification purpose) coloured green, green stippled black, yellow, yellow hatched black, yellow cross hatched black, yellow with black crosses, yellow stippled black, violet, pink hatched black and pink stippled black on the Plans. To avoid doubt, the expression shall include Development Common Parts, Residential Common Parts, Parking Common Parts and Commercial Common Parts. To avoid doubt, the expression shall exclude any system, equipment, facility, machinery, fixture, fitting or Conduit which serves only one Unit;

“Common Parts Shares” means the Shares allocated to the Common Parts under this Deed;

“Common Utilities Deposits” means the water, electricity, gas and other utilities deposits in respect of the Common Parts;

“Conduits” includes sewers, drains, pipes, wires, cables, ducts, risers, gutters, flues, watercourses, fibres and any medium for the passage or transmission of soil, sewage, water, gas, electricity, air, smoke, information or other matters, and associated equipment and structures;

“**Covered Landscape Areas**” means the covered landscape areas in the Development which are for identification purposes edged with broken orange lines on the Plans;

“**Davit Arm Rack**” means any rack for installation, connection or erection of davit arm system(s) marked “DAVIT ARM RACK” on the Plans;

“**Decoration Deposit**” means the Decoration Deposit referred to in Schedule 8, paragraph 26;

“**Debris Removal Charge**” means a sum equal to one month’s Monthly Management Fees payable for the Flat or the Commercial Accommodation concerned during the first Financial Year;

“**Development**” means the development erected on the Land known as “Upper RiverBank (尚·埕滙)”, 11 Muk Tai Street, Kowloon, Hong Kong; and shall include all systems, equipment, facilities, machinery, fixtures, fittings and Conduits from time to time provided or installed therein;

“**Development Common Parts**” means those Common Parts which are provided or installed for the common use and benefit of the Owners, occupiers, licensees or invitees of different Flats, Parking Spaces and the Commercial Accommodation, and shall include:

- (a) those areas of the Development which are (for identification purpose) coloured green and green stippled black on the Plans (collectively the “**Coloured Areas**” in this definition);
- (b) all glazing, window panes, window frames, doors, door frames, louvers, louver frames and internal finishes of any Coloured Areas;
- (c) non-structural and non-load bearing internal partitions inside the Coloured Areas and any slab separating different parts of the Coloured Areas;
- (d) the inner half of any non-structural and non-load bearing elements separating the Coloured Areas from any area which is coloured on the Plans as the Commercial Accommodation or as another type of Common Parts or from any domestic unit in the Development (or any balcony, utility platform, verandah, flat roof, roof or garden held with and forming part of the domestic unit);
- (e) any parapet or fence wall of a flat roof, roof or garden held with and forming part of any domestic unit separating that flat roof, roof or garden from any Coloured Areas (excluding however the internal finishes of flat roof, roof or garden);
- (f) the inner half of any ceiling or floor slab of the Coloured Areas separating the Coloured Areas from any area which is coloured on the Plans as another type of Common Parts;
- (g) any structural or load bearing elements save to the extent forming part of any

- Unit or another type of Common Parts;
- (h) any water-proofing system on the top of the floor slab of any Coloured Areas;
 - (i) the foundations of the Development;
 - (j) the Transformer Room Facilities;
 - (k) all those Slope Structures within the Land;
 - (l) such parts of the Greenery Areas inside the Coloured Areas;
 - (m) such parts of the Covered Landscape Areas in the Coloured Areas; and
 - (n) those Common Parts which:
 - (i) are provided or installed for the common use and benefit of the Owners, occupiers, licensees or invitees of different Flats, Parking Spaces and the Commercial Accommodation; or
 - (ii) do not form part of the Residential Common Parts, Commercial Common Parts and Parking Common Parts;

“Development Management Expenses” means all Management Expenses which:

- (a) are attributable to the Development Common Parts, or for the common benefit of the Owners, occupiers, licensees or invitees of different Flats, Parking Spaces and the Commercial Accommodation; or
- (b) do not form part of the Residential Management Expenses, Parking Management Expenses and Commercial Management Expenses;

“Development Rules” means rules governing the Land from time to time in force made under this Deed;

“Estimated Management Expenses” means any of the following (as the case may be):

- (a) the proposed Management Expenses set out in the approved Budget for the Financial Year in question;
- (b) if and for so long as Clause 10.2(c)(i) applies, the Management Expenses (if any) for the previous Financial Year; and
- (c) if and for so long as Clause 10.2(f) applies, the Management Expenses for the previous Financial Year, together with the additional amount permitted under Clause 10.2(f);

and the expressions **“Estimated Development Management Expenses”** and **“Estimated Residential Management Expenses”** and **“Estimated Parking**

Management Expenses” and **“Estimated Commercial Management Expenses”** shall be construed accordingly;

“Financial Year” means 1st January to 31st December in any year except that the first Financial Year shall start on the date of this Deed and end on:

- (a) 31st December of the same year; or
- (b) if this Deed is executed after 30th September of that year, 31st December of the next year;

or such other period as may be decided by the Manager under Clause 10.19;

“Fire Safety Management Plan” means the fire safety management plan of the Development approved by the Buildings Department, the Fire Services Department and any other relevant Government authorities and shall include any approved addition or variation thereto;

“First Assignee’s Unit” means ■■■ Shares and the attached Right to Occupy Flat ■ on ■■■ of Tower ■ of the Development;

“Flat” means a domestic unit in the Development, in respect of which the Right to Occupy belongs to the Owner of the Shares allocated to such domestic unit, including:

- (a) any balcony, utility platform, verandah, flat roof, roof or garden held with and forming part of such domestic unit, each balcony forming part of any domestic unit is, for the purpose of identification, hatched black on the Plans and each utility platform forming part of any domestic unit is, for the purpose of identification, stippled black on the Plans;
- (b) railings or glass balustrades enclosing a balcony, utility platform, verandah, flat roof, roof or garden held with and forming part of such domestic unit;
- (c) all glazing, window panes, window frames (including the glazing, window panes and window frames of the openable windows installed in a curtain wall), doors, door frames, louvres and louvre frames and internal finishes of the domestic unit;
- (d) all sanitary appliances in the domestic unit;
- (e) any private lift lobby of the domestic unit;
- (f) the staircases and landings and stairhood, if any, inside such domestic unit;
- (g) the non-structural and non-load bearing internal partitions of such domestic unit;
- (h) all internal finishes (including plastering, paints, wallpapers) of such domestic unit (or of any balcony, utility platform, verandah, flat roof, roof or garden held with and forming part of the domestic unit) including those attached to

structural or load bearing elements enclosing, adjoining or inside the domestic unit (or any balcony, utility platform, verandah, flat roof, roof or garden held with and forming part of the domestic unit), but excluding any other part of such structural or load bearing elements;

- (i) subject to paragraph (e) of the definition of “Development Common Parts” and paragraph (f) of the definition of “Residential Common Parts”, the inner half of any non-structural and non-load bearing elements separating the domestic unit (or any balcony, utility platform, verandah, flat roof, roof or garden held with and forming part of the domestic unit) from another domestic unit (or any balcony, utility platform, verandah, flat roof or roof or garden held with and forming part of that another domestic unit) or from any area which is coloured on the Plans as Common Parts;
- (j) the slab separating a part of the domestic unit (or of any balcony, utility platform, verandah, flat roof, roof or garden held therewith and forming part thereof) from another part of that domestic unit (or of any balcony, utility platform, verandah, flat roof, roof or garden held therewith and forming part thereof);
- (k) all systems, equipment, facilities, machinery, fixtures, fittings, Conduits (including the smoke detectors or other fire safety, prevention or fighting systems and their associated systems, equipment, facilities, machinery, fixtures, fittings, Conduits) serving exclusively the domestic unit and/or any balcony, utility platform, verandah, flat roof, roof or garden held with and forming part of the domestic unit;
- (l) water-proofing system on the floor slab of such domestic unit or the balcony, utility platform, verandah, flat roof, roof or garden held with and forming part of such domestic unit; and
- (m) all systems, equipment, facilities, machinery, fixtures, fittings, Conduits serving exclusively any or some of the above;

but shall exclude (notwithstanding paragraphs (a) to (m) of this definition):

- (n) structural or load bearing elements enclosing, adjoining or inside the domestic unit (or any balcony, utility platform, verandah, flat roof, roof or garden held with and forming part of the domestic unit) other than those mentioned in paragraph (j) of this definition;
- (o) anything (save and except those referred to in paragraph (l) of this definition) forming part of any water-proofing system of the Development;
- (p) any Davit Arm Rack;
- (q) any Conduits or other building facilities located inside such domestic unit, or any balcony, utility platform, verandah, flat roof, roof or garden held with and forming part of the domestic unit, which do not exclusively serve the domestic unit, or any balcony, utility platform, verandah, flat roof, roof or garden held

therewith, or any part thereof;

- (r) any fence wall or parapet enclosing a garden, flat roof or roof held with and forming part of any domestic unit; and
- (s) the entire façade, all external walls (whether structural or not) and any curtain wall forming part thereof (and the frames, glass, cast-in anchors and other components of the curtain wall system save and except glazing, window panes and window frames of the openable windows referred to in paragraph (c) of this definition), all external parapets of the Development, and external finishes, claddings and architectural fins, grilles, louvres, and features thereon, if any;

“Geotechnical Guidelines” means “Geoguide 5 - Guide to Slope Maintenance” (as amended or substituted from time to time) and any other relevant geotechnical guidelines or regulations issued by the Geotechnical Engineering Office or any other Government department from time to time;

“Government” means the Government of Hong Kong and any relevant statutory authority or body;

“Greenery Areas” means the areas landscaped in accordance with Special Condition No.(11) which said areas are for identification purposes shown coloured green stippled black, yellow stippled black and pink stippled black on the Plans;

“Hong Kong” means the Hong Kong Special Administrative Region of the People’s Republic of China;

“Land” means the parcel of land registered in the Land Registry as New Kowloon Inland Lot No.6567; and, where the context permits, shall include the Development thereon;

“Land Grant” means the Agreement and Conditions of Sale dated 19 June 2017 and registered in the Land Registry as Conditions of Sale No. 20302 including all amendments, variations, modifications or extensions thereof or waivers or consents or no-objections by the Government of or in relation to any provision contained therein, made or effected from time to time after the date of the Land Grant;

“Management Expenses” means the Management Expenses more particularly described in Clause 10.1;

“Management Fees Deposit” means a sum equal to 3 months’ Monthly Management Fees payable for a Unit during the first Financial Year;

“Management Funds” means all moneys held by the Manager under this Deed including payments on account of Monthly Management Fees, Advance Payments, Management Fees Deposits, Common Utilities Deposits, Debris Removal Charges and the Special Fund;

“Management Shares” means the management shares allocated to the Units in accordance with Schedule 2;

“**Manager**” means the Company or any other manager from time to time appointed as manager of the Land under this Deed;

“**Manager’s Remuneration**” means the remuneration to the Manager for managing the Land under this Deed;

“**Monthly Management Fees**” means the monthly management fees payable by an Owner in respect of each Unit which he owns, calculated in accordance with Clause 10.3(c);

“**Mortgage**” means the Building Mortgage entered into between the First Owner and the Mortgagee on 8 June 2018 and registered at the Land Registry with the Memorial No.18061902420148;

“**Non-enclosed Areas**” means the balconies and utility platforms in the Development or the covered areas in the Development beneath the balconies or utility platforms in the Development;

“**Open Kitchen Flat**” means a Flat with open kitchen design, i.e. those which are marked with “O. KIT.” on the Plans;

“**Ordinance**” means the Building Management Ordinance (Cap. 344);

“**Owner**” means a person who for the time being appears from the records at the Land Registry to be the owner of a Share and a registered mortgagee in possession of a Share; and for this purpose, “**registered mortgagee**” means:

- (a) a person to whom the interest of a person referred to above in the Development has been mortgaged or charged under a mortgage or charge which has been registered in the Land Registry; and
- (b) a person in whose favour a charge upon a Unit has been created by virtue of any ordinance;

“**Owners’ Committee**” means a Committee of the Owners formed under Clause 12;

“**Owners’ Corporation**” means a corporation of Owners formed under the Ordinance;

“**Parking Common Parts**” means those Common Parts which are provided or installed for the common use and benefit of Owners, occupiers, licensees or invitees of different Parking Spaces, different Residential Common Parking Spaces and the Commercial Common Parking Space; and shall include:

- (a) those areas of the Development which are (for identification purpose) coloured violet on the Plans (the “**Coloured Violet Areas**” in this definition);
- (b) all glazing, window panes, window frames, doors, door frames, louvers, louver frames and internal finishes of any Coloured Violet Areas mentioned in

paragraph (a) of this definition (unless coloured on the Plans as part of the Commercial Accommodation or another type of Common Parts);

- (c) non-structural or non-load bearing internal partitions inside the Coloured Violet Areas;
- (d) the inner half of any non-structural and non-load bearing elements separating the Coloured Violet Areas from any area which is coloured on the Plans as another type of Common Parts or the Commercial Accommodation;
- (e) the inner half of any ceiling or floor slab of the Coloured Violet Areas separating the Coloured Violet Areas from any area which is coloured on the Plans as another type of Common Parts;
- (f) any water-proofing system on the top of the floor slab of any Coloured Violet Areas;
- (g) the structural or load bearing elements of the Development which only serves or supports the Parking Spaces, Residential Common Parking Spaces and the Commercial Common Parking Space and/or any Coloured Violet Areas; and
- (h) all systems, equipment, facilities, machinery, fixtures, fittings, Conduits serving exclusively any or some of the above;

“Parking Management Expenses” means all Management Expenses which are, attributable to the Parking Common Parts or for the common benefit of Owners, occupiers, licensees or invitees of different Parking Spaces, different Residential Common Parking Spaces and the Commercial Common Parking Space;

“Parking Space” means a space for parking of motor vehicles provided under Special Condition No.(27)(a)(i) or under Special Condition No. (27)(b)(i) or a space for parking of motor cycles provided under Special Condition No.(27)(d)(i)(I) and (II) in accordance with the car park layout plan referred to in Special Condition No.(33), in respect of which the Right to Occupy belongs to the Owner of the Shares allocated to such a parking space, including the charging facilities for electric vehicles (including, but not limited to, fixed electrical installations and installation of final circuits) and the electric vehicle medium charger(s) (including the final circuits) (if any) provided and installed or to be provided and installed for serving that parking space exclusively excluding for the avoidance of doubt, the Residential Common Parking Spaces and the Commercial Common Parking Space;

“Plans” means the plans annexed to this Deed as the Appendix, the accuracy of which has been certified by or on behalf of the Authorized Person;

“Public Passage Area” means the “Public Passage Area” referred to in Special Condition No.(15)(b) and for the purposes set out in Special Condition No.(15)(c) which is for identification purposes edged with broken indigo lines on the Plans;

“Recreational Facilities” means those areas of the Development which are coloured yellow hatched black on the Plans (which includes those provided under Special

Condition No.(18)) and the recreational and sporting facilities (including but not limited to the clubhouse and the swimming pools in the Development) from time to time provided in such areas for the residents in the Development and their bona fide visitors, together with all facilities and areas ancillary thereto;

“Residential Common Parts” means those Common Parts which are provided or installed for the common use and benefit of Owners, occupiers, licensees or invitees of different Flats; and shall include:

- (a) those areas of the Development which are (for identification purpose) coloured yellow, yellow hatched black, yellow cross hatched black, yellow with black crosses and yellow stippled black on the Plans (collectively the **“Coloured Areas”** in this definition);
- (b) all glazing, window panes, window frames, doors, door frames, louvers and louver frames of any Coloured Areas;
- (c) non-structural and non-load bearing internal partitions inside the Coloured Areas and any slab separating different parts of the Coloured Areas;
- (d) the inner half of any non-structural and non-load bearing elements separating the Coloured Areas from any domestic unit in the Development (or any balcony, utility platform, verandah, flat roof, roof or garden held with and forming part of the domestic unit) or from any area which is coloured on the Plans as the Commercial Accommodation or as another type of Common Parts;
- (e) the inner half of any ceiling or floor slab of the Coloured Areas separating the Coloured Areas from any area which is coloured on the Plans as another type of Common Parts;
- (f) any parapet or fence wall of a flat roof, roof or garden held with and forming part of any domestic unit separating that flat roof, roof or garden from any Coloured Areas (excluding however the internal finishes of flat roof, roof or garden);
- (g) those parts of the façade, external walls (including any non-structural prefabricated external walls the locations of which are (for identification purpose) indicated by broken red lines on the Plans) and any curtain wall forming part thereof (and the frames, glass, cast-in anchors and other components of the curtain wall system) or parapets of the Development other than those forming part of a Flat or the Commercial Common Parts;
- (h) air-conditioner platforms for the placing air-conditioners of domestic units of the Development;
- (i) all lifts located in the Coloured Areas and associate fittings, fixtures, equipment, installations, lift shafts and lift pits of the Coloured Areas;
- (j) any water-proofing system on the top of the floor slab of any Coloured Areas;

- (k) the structural or load bearing elements of the Development which only serves or supports the Flats, any Coloured Areas and/or any residential towers or residential building in the Development;
- (l) the Recreational Facilities;
- (m) the Sky Garden;
- (n) such parts of the Covered Landscape Areas in the Coloured Areas;
- (o) the Residential Common Parking Spaces;
- (p) those loading and unloading spaces within the Coloured Areas on the Basement Floor of the Development provided under Special Condition No.(28)(a)(i);
- (q) the Bicycle Parking Spaces;
- (r) the gondola system(s) and the building maintenance unit (BMU) systems;
- (s) any Wider Common Corridor and Lift Lobby;
- (t) such parts of the Greenery Areas inside the Coloured Areas;
- (u) the Davit Arm Racks;
- (v) access opening and working space for the concealed drainage pipes referred to in Clause 14.12(f);
- (w) the areas for the installation or use of aerial broadcast distribution or telecommunications network facilities inside the Coloured Areas; and
- (x) all systems, equipment, facilities, machinery, fixtures, fittings, Conduits serving exclusively any or some of the above;

“Residential Common Parking Space” means:

- (a) a visitors’ parking space provided under Special Condition No. (27)(a)(iii) which is (for identification purpose) coloured yellow on the Plans or any of “the Parking Spaces for Disabled Persons” referred to in Special Condition No.(27)(c)(i) designated out of the spaces provided under Special Condition Nos. (27)(a)(i)(I) and (27)(a)(iii) (each such said parking space for the disabled person is marked “ACCESSIBLE PARKING SPACE (FOR RESIDENTIAL)” or “ACCESSIBLE PARKING SPACE (FOR VISITORS)” and coloured yellow on the Plans), including the charging facilities for electric vehicles (including, but not limited to, fixed electrical installations and installation of final circuits) and the electric vehicle medium charger(s) (including the final circuits) (if any) provided and installed or to be provided and installed for serving that parking space exclusively; or

(b) any of Specified Bicycle Parking Spaces;

“Residential Management Expenses” means all Management Expenses which are attributable to the Residential Common Parts or for the common benefit of Owners, occupiers, licensees or invitees of different Flats;

“Right to Occupy” means the exclusive right and privilege of an Owner, vis-à-vis the other Owners, and the Manager or (as the case may be) the Owners’ Corporation as owner of the Common Parts Shares, to hold, use, occupy and enjoy a Unit attached to any Share owned by him;

“Share” means an equal undivided share in the Land and the Development;

“Sign” includes any sign, visual display, hoarding, showcase, signboard, bill plate, fascia, poster, advertisement, banner or other similar fixture or fitting (illuminated or otherwise);

“Sky Garden” means the sky garden in the Development which are for identification purposes shown coloured yellow with black crosses on the Plans;

“Slope Maintenance Manuals” means the slope maintenance manual(s), if any, for the Slope Structures, prepared by the designer of the Slope Structures pursuant to the Geotechnical Guidelines;

“Slope Structures” means all slopes, slopes treatment works, retaining walls and other structures within or outside the Land to be maintained by the grantee (i.e. the “Purchaser” under the Land Grant) (and its successors and assigns) under the Land Grant, if any;

“Special Condition” means a Special Condition of the Land Grant;

“Special Fund” means the fund referred to in Clause 10.4;

“Special Fund Initial Contribution” means a sum equal to 2 months’ Monthly Management Fees payable for a Unit during the first Financial Year;

“Specified Bicycle Parking Spaces” means those Bicycle Parking Space marked “B21”, “B22”, “B23” and “B24” on the Plans;

“Transformer Room Facilities” means the transformer room on the Second Floor of Tower 1 and the transformer room on the First Floor of Tower 2, which are (for identification purpose) coloured green and marked “TRANSFORMER ROOM” on the Plans, cable accommodations and associated facilities;

“Unit” means a Flat, a Parking Space or the Commercial Accommodation; and shall, where the context permits, include the Shares allocated to and the attached Right to Occupy that Flat, Parking Space or the Commercial Accommodation;

“W&I Maintenance Manual” shall have the meaning given in Clause 14.11 and

shall include all revisions thereto made in accordance with this Deed;

“**Wider Common Corridor and Lift Lobby**” means any wider common corridor and lift lobby in a residential tower of the Development each of which is (for identification purpose) coloured yellow cross hatched black on the Plans;

“**Works and Installations**” means the major works and installations in the Development, which will require regular maintenance on a recurrent basis, i.e. those from time to time listed out in Schedule 9 (the costs incidental to the preparation of the said Schedule will be borne by the First Owner); and

“**Yellow Area**” means “the Yellow Area” as referred to under Special Condition No.(2)(a)(i).

2. INTERPRETATION

In this Deed, unless the context otherwise requires:

- (a) words importing the singular include the plural and vice versa;
- (b) words importing any gender include every gender;
- (c) words importing persons include firms, companies, corporations and unincorporated bodies and vice versa;
- (d) references to Clauses, Schedules and Appendices are references to the relevant clause in or schedule or appendix to this Deed;
- (e) the index and headings to the Clauses, Schedules, Appendices and paragraphs shall not affect the interpretation of this Deed;
- (f) references to a specific ordinance include any extension, modification or re-enactment of that ordinance and any delegated legislation made under it;
- (g) references to any obligation on any person not to do any act or thing include an obligation not to allow that act or thing to be done by another person;
- (h) without prejudice to any other provisions of this Deed, references to any Government bureau, department or official shall include a reference to any other Government bureau, department or official from time to time substituting the first mentioned Government bureau, department or official or performing (in whole or in part) such of the functions performed by the first mentioned Government bureau, department or official on the date of execution of this Deed as are relevant for the purpose of this Deed;
- (i) references to “**law**” include all rules of common law and equity, ordinances, subsidiary and subordinate legislation, orders, rules and regulations, any other matters having the force of law, any notice, order, demand or communication

of a similar nature issued pursuant to any of the above or any order, decree, judgment, award or decision of any court or tribunal;

- (j) references to “**losses**” or “**liabilities**” include all liabilities, damage, loss, damages, costs, disbursements, expenses, claims and proceedings;
- (k) references to any Unit, Flat, Parking Space, the Commercial Accommodation, the Development Common Parts, the Residential Common Parts, the Parking Common Parts, the Commercial Common Parts, the Common Parts, the Development, the Land and the Yellow Area are references to each and every part thereof;
- (l) references to “**management of the Land**” means the control, management, maintenance and administration of the Land and include the performance of the Manager’s duties and the exercise of the powers of the Manager under this Deed and “**manage**” shall be construed accordingly;
- (m) where under this Deed the Manager has the power or right to make any decision, form any opinion or give or withhold any consent or approval, such power or right shall be exercised in its reasonable discretion and any such consent to be given by the Manager must not be unreasonably withheld;
- (n) any consent, approval or authorisation to be given by the Manager must be prior consent, approval or authorisation in writing and signed by it or on its behalf to be effective under this Deed, and any such consent to be given by the Manager must not be unreasonably withheld;
- (o) the rights of the Owner of the Commercial Accommodation may be exercised in accordance with this Deed by an Owner of a part of the Commercial Accommodation in respect of the part he owns but not any other part of the Commercial Accommodation, save and except any such right which has been stipulated to be exercisable only by a person who is the Owner of the entire Commercial Accommodation; and
- (p) in construing this Deed, the ejusdem generis rule of construction shall not apply.

3. RECITALS

3.1 First Owner’s title. Immediately before the assignment to the First Assignee referred to in Clause 3.4, the First Owner was the registered owner and was in possession of the Land subject to the Mortgage.

3.2 The Development. The Development consists of, inter alia:

- (a) the Parking Spaces on Basement Floor of the Development;
- (b) a non-domestic building containing Commercial Accommodation; and

- (c) two residential towers (being Tower 1 and Tower 2) containing part of the Recreational Facilities and some of the Flats; and
 - (d) four low-rise residential buildings (comprising Mansion A, Mansion B, Mansion C and Mansion D (being one building) and Mansion E) containing the other Flats.
- 3.3 Allocation of Shares. For the purposes of sale, the Land has been notionally divided into Shares which have been allocated as provided in Schedule 1.
- 3.4 Assignment to the First Assignee. By a partial release of the same date as this Deed, the First Assignee's Unit was released from the Mortgage. By an assignment of the same date as this Deed made between the First Owner and the First Assignee, the First Owner assigned the First Assignee's Unit to the First Assignee.
- 3.5 Purpose of Deed. The parties have agreed to enter into this Deed to define the rights and obligations of the Owners, regulate the management of the Land and apportion the Management Expenses.
- 3.6 Assignment of Common Parts Shares. Immediately after the execution of this Deed, the First Owner shall assign to and vest in the Company as trustee for all Owners all Common Parts Shares and Common Parts free of costs or consideration. To enable such an assignment to be effected, the Mortgagee shall execute a partial release of the Common Parts from the Mortgage immediately upon the execution of this Deed and, immediately after such partial release, the First Owner shall assign free of costs or consideration the Common Parts and the Common Parts Shares to the Company which shall be held on trust by the Company as trustee for all Owners in accordance with the provisions of this Deed.

4. RIGHTS AND OBLIGATIONS OF OWNERS

- 4.1 First Owner. The First Owner shall have the Right to Occupy the entire Land (other than the First Assignee's Unit and the Common Parts) subject to and with the benefit of this Deed and subject to the Mortgage (to the extent the same continues to subsist).
- 4.2 First Assignee. The First Assignee shall, subject to and with the benefit of this Deed, have the Right to Occupy the First Assignee's Unit to the exclusion of the First Owner.
- 4.3 Rights of all Owners. Each Owner shall hold his Share(s) and the attached Right to Occupy subject to and with the benefit of this Deed and the rights contained in Schedule 3.
- 4.4 Owners bound by this Deed. Each Owner (for the avoidance of doubt, including the First Owner so long as it remains as an Owner) shall observe and perform the covenants contained in Schedule 5.
- 4.5 Right to assign without reference to other Owners. Subject to the Land Grant and this Deed, every Owner shall have the right without reference to the other Owners or

the Manager to sell, assign, charge, mortgage, lease, licence or otherwise dispose of or deal with his Shares together with the attached Right to Occupy if such transaction is expressly made subject to and with the benefit of this Deed.

- 4.6 Right to Occupy not to be dealt with separately from Shares. The Right to Occupy any Unit shall not be sold, assigned, charged, mortgaged, leased, licensed or otherwise disposed of or dealt with separately from the Shares to which it is attached other than by a lease or tenancy or a contractual licence.
- 4.7 Owner to be responsible for acts or omissions of occupiers. Each Owner shall be responsible for and shall indemnify the Manager and the other Owners and occupiers of the Land and their licensees against all losses incurred by it or them as the direct or indirect result of the act or omission of himself or any occupier of the Unit which he owns or their respective licensees or invitees or in any way owing to the overflow of water or escape of fire, smoke or fumes or any other emission therefrom.

5. ADDITIONAL RIGHTS

- 5.1 First Owner. The rights set out in Schedule 6 are excepted and reserved to the First Owner (which expression in this Clause 5.1 shall exclude its assigns) so long as it remains the beneficial owner of any part of the Land.
- 5.2 Owner of the Commercial Accommodation. The Owner of the Commercial Accommodation shall have the additional rights set out in Schedule 7.

6. POWER OF ATTORNEY

- 6.1 Power.
- (a) The Owners hereby jointly and severally and irrevocably appoint the First Owner (which expression in this Clause 6.1(a) shall exclude its assigns) as their agent and attorney and grant to the First Owner the power to do all things and to execute as their own act such deeds and to sign such documents as may be reasonably required for or incidental to the exercise of the First Owner's rights conferred by Clause 5.1 and Schedule 6.
- (b) The Owners hereby jointly and severally and irrevocably appoint each Owner on whom rights are conferred under Clause 5.2 and Schedule 7 as their agent and attorney and grant to such Owner the power to do all things and to execute as their own acts such deeds and to sign such documents as may be reasonably required for or incidental to the exercise of the rights of such Owner conferred by Clause 5.2 and Schedule 7.
- 6.2 Covenant in assignment. An Owner (other than the First Owner) shall not be entitled to assign his Shares unless the assignment includes the following covenant:

“The Purchaser hereby covenants with the Vendor for itself and as agent of each of Fancy Excellent Limited and Owners (as defined in a Deed of Mutual Covenant and

Management Agreement registered in the Land Registry by Memorial No. [note: fill in the memorial no. of this Deed] (the “**Deed of Mutual Covenant**”) on whom rights are conferred by Clause 5.2 and Schedule 7 of the Deed of Mutual Covenant and their respective successors, assigns and attorneys (collectively referred to as the “**Relevant Owners**” and each is individually referred to as a “**Relevant Owner**”) to the intent that this covenant shall bind the Property and the owner or owners thereof for the time being and other person or persons deriving title under the Purchaser (each and all of whom including the Purchaser is and are hereinafter included in the expression the “**Covenantee Purchaser**”) and shall enure for the benefit of New Kowloon Inland Lot No.6567 and the buildings thereon known as Upper RiverBank (尚·埤濶) (collectively, the “**Land**”) and be enforceable by the Vendor and each Relevant Owner that:-

- (a) the Covenantee Purchaser will notify the Manager (as defined in the Deed of Mutual Covenant) in writing of any change of ownership of the Property within one month from the date of the Assignment in respect thereof;
- (b) the Covenantee Purchaser hereby acknowledges and confirms the rights conferred by Clause 5.1 and Schedule 6 and Clause 5.2 and Schedule 7 of the Deed of Mutual Covenant (collectively, the “**Additional Rights**” and each an “**Additional Right**”) and hereby covenants not to do or permit to be done anything which will affect the exercise of the Additional Rights by a person lawfully entitled to exercise them;
- (c) the Covenantee Purchaser hereby irrevocably appoints each Relevant Owner to be its agent and attorney and grants to each Relevant Owner, with full power of delegation, the full right, power and authority acting singly to do all things and to execute as its own act such deeds and to sign such documents as may be reasonably required for or incidental to the exercise of the Additional Rights granted to the Relevant Owner. If the Relevant Owner comprises more than one person, the Covenantee Purchaser hereby appoints such persons (such appointment shall be joint and several so that each of such persons may act singly or jointly with the other(s)) as its agents and attorneys and grants to such persons, with full power of delegation, the full right, power and authority, whether acting singly or jointly with the other or any or all of the others to do all things and to execute, as the act of any of such person or the joint act of such person and the others or any or all of the others, as the case may be, such deeds and to sign such documents as may be reasonably required for or incidental to the exercise of the said rights;
- (d) the Covenantee Purchaser shall abide by the provisions in the Deed of Mutual Covenant to be observed and performed by an Owner (as defined in the Deed of Mutual Covenant);
- (e) the Covenantee Purchaser will at all times hereafter perform observe and comply with all the covenants by or on the part of the Purchaser contained in this Assignment; and
- (f) in the event of the Covenantee Purchaser selling or otherwise disposing of the Property, the Covenantee Purchaser shall sell or otherwise dispose of the

Property upon the condition that the purchaser or assignee thereof shall enter into the same binding covenants on terms similar in scope and extent as the covenants (a), (b), (c), (d) and (e) and this covenant (f) hereinbefore contained;

Provided That upon the Covenanting Purchaser complying with and performing the covenant (f) hereinbefore contained the Covenanting Purchaser shall not be liable for any breach of the aforesaid covenants (a), (b), (c), (d) and (e) which may happen after the Covenanting Purchaser shall have sold or otherwise disposed of the Property in respect whereof such purchaser or assignee shall have entered into such covenants similar in scope and extent as the covenants (a), (b), (c), (d), (e) and (f) as aforesaid."

7. APPOINTMENT OF MANAGER

7.1 Appointment of the Company as Manager. Subject to the provisions of the Ordinance, the parties (other than the Company) appoint the Company to undertake the management of the Land from (and inclusive of) the date of this Deed for an initial term of 2 years until terminated in accordance with this Clause 7, and the Company accepts such appointment.

7.2 Termination of Manager's Appointment by the Manager or Owner's Committee.

- (a) The appointment of the Manager may be terminated without compensation as follows:
 - (i) prior to the formation of the Owners' Corporation, at any time by service of not less than 3 months' notice in writing to the Manager by the Owners' Committee following a resolution passed by a majority of votes of Owners voting either personally or by proxy in an Owners' meeting convened under this Deed and supported by Owners of not less than 50% of all Shares in aggregate (excluding the Common Parts Shares); or
 - (ii) by the Manager serving notice in accordance with Clause 7.2(b).
- (b) No resignation of the Manager shall take effect unless he has previously given not less than 3 months' notice in writing of his intention to resign:
 - (i) by sending such a notice to the Owners' Committee; or
 - (ii) where there is no Owners' Committee, by giving such a notice to each of the Owners and by displaying such a notice in a prominent place in the Development.
- (c) The notice referred to in Clause 7.2(b)(ii) may be given:
 - (i) by delivering it personally to the Owner; or
 - (ii) by sending it by post to the Owner at his last known address; or

- (iii) by leaving it at the Owner's Unit or depositing it in the letter box for that Unit.
- (d) If the Manager's appointment is terminated or comes to an end by whatever reason, the Owners' Committee shall by a majority resolution appoint a substitute or new Manager and the provisions contained in this Clause 7 shall apply to the substitute or new Manager (other than the provisions relating to the initial term of 2 years).

7.3 Termination of Manager's appointment by Owners' Corporation

- (a) Subject to Clause 7.3(d), at a general meeting convened for the purpose, an Owners' Corporation may, by a resolution:
 - (i) passed by a majority of the votes of the Owners voting either personally or by proxy; and
 - (ii) supported by the Owners of not less than 50% of the Shares in aggregate,terminate by notice the Company's appointment without compensation.
- (b) A resolution under Clause 7.3(a) shall have effect only if:
 - (i) the notice of termination of appointment is in writing;
 - (ii) provision is made in the resolution for a period of not less than 3 months' notice or, in lieu of notice, provision is made for an agreement to be made with the Company for the payment to the Company of a sum equal to the amount of Manager's Remuneration which would have accrued to the Company during that period;
 - (iii) the notice is accompanied by a copy of the resolution terminating the Company's appointment; and
 - (iv) the notice and the copy of the resolution is given to the Company within 14 days after the date of the meeting.
- (c) The notice and the copy of the resolution referred to in Clause 7.3(b)(iv) may be given:
 - (i) by delivering them personally to the Company; or
 - (ii) by sending them by post to the Company at its last known address.
- (d) For the purposes of Clause 7.3(a):
 - (i) only the Owners of Shares who pay or who are liable to pay the Management Expenses relating to those Shares shall be entitled to vote;

- (ii) the reference in Clause 7.3(a)(ii) to “the Owners of not less than 50% of the Shares in aggregate” shall be construed as a reference to the Owners of not less than 50% of the Shares in aggregate who are entitled to vote.
- (e) If a contract for the appointment of a Manager other than the Company contains no provision for the termination of the Manager’s appointment, Clauses 7.3(a), (b), (c) and (d) apply to the termination of the Manager’s appointment as they apply to the termination of the Company’s appointment.
- (f) Clause 7.3(e) operates without prejudice to any other power there may be in a contract for the appointment of a Manager other than the Company to terminate the appointment of the Manager.
- (g) If a notice to terminate a Manager’s appointment is given under this Clause 7.3:
 - (i) no appointment of a new Manager shall take effect unless the appointment is approved by a resolution of the Owners’ Committee (if any); and
 - (ii) if no such appointment is approved under Clause 7.3(g)(i) by the time the notice expires, the Owners’ Corporation may appoint another Manager and, if it does so, the Owners’ Corporation shall have exclusive power to appoint any subsequent Manager.
- (h) If any person has given an undertaking in writing to, or has entered into an agreement with, the Government to manage or be responsible for the management of the Land, and the Owners’ Corporation has appointed a Manager under Clause 7.3(g)(ii), the Owners’ Corporation shall be deemed to have given to that person an instrument of indemnity under which the Owners’ Corporation shall be liable to indemnify that person in respect of any act or omission by the Manager appointed under Clause 7.3(g)(ii) that may otherwise render that person liable for a breach of that undertaking or agreement.
- (i) This Clause 7.3 is subject to any notice relating to the Land that may be published by the Secretary for Home Affairs (or any other Government officer replacing him) under Section 34E(4) of the Ordinance but does not apply to any single manager referred to in that Section.

7.4 Obligations after Manager’s appointment ends.

- (a) Subject to Clause 7.4(b), if the Manager’s appointment ends for any reason, it shall, as soon as practicable after its appointment ends, and in any event within 14 days of the date its appointment ends, deliver to the Owners’ Committee (if any) or the Manager appointed in its place any movable property in respect of the control, management and administration of the Land that is under its control or in its custody or possession, and that belongs to the Owners’ Corporation (if any) or the Owners.

- (b) If the Manager's appointment ends for any reason, the Manager shall within two months of the date its appointment ends:
- (i) prepare:
 - (1) an income and expenditure account for the period beginning with the commencement of the Financial Year in which its appointment ends and ending on the date its appointment ended; and
 - (2) a balance sheet as at the date its appointment ended,and shall arrange for that account and balance sheet to be audited by an accountant or by some other independent auditor specified in a resolution of the Owners' Committee (if any) or, in the absence of any such specification, by such accountant or other independent auditor as may be chosen by the Manager; and
 - (ii) deliver to the Owners' Committee (if any) or the Manager appointed in its place any books or records of account, papers, documents and other records which are required for the purposes of Clause 7.4(b)(i) and have not been delivered under Clause 7.4(a).

8. DUTIES AND POWERS OF MANAGER

- 8.1 General Management. The Manager shall manage the Land in a proper manner in accordance with this Deed (and shall for the avoidance of doubt exercise its power under paragraph 2 of Schedule 8 to take out and update the insurance as referred to in that paragraph). Except as otherwise provided in this Deed, the Manager shall have the powers set out in Schedule 8 and the power to do anything else which it considers is necessary or expedient for the proper management of the Land. The power conferred as aforesaid shall be reasonably and properly exercised by the Manager in accordance with this Deed and subject always to the provisions of the Ordinance.
- 8.2 Manager's acts and decisions binding on Owners. Subject to the provisions of the Ordinance, the Manager has the authority to act for and on behalf of all Owners in accordance with the provisions of this Deed, and all acts and decisions of the Manager done or arrived at in accordance with this Deed shall bind the Owners and each Owner hereby irrevocably appoints the Manager as its agent in respect of any matter concerning the Common Parts duly authorised under this Deed and to enforce the provisions of this Deed against the other Owners.
- 8.3 Manager not liable to Owners except in certain circumstances. The Manager, its employees, agents or contractors shall not be liable to any Owner or other person whomsoever for anything done or omitted in pursuance or purported pursuance of this Deed not being an act or omission involving criminal liability, dishonesty or negligence. Without limiting the generality of this, the Manager, its employees,

agents or contractors shall not be liable for any liabilities arising directly or indirectly from:

- (a) any defect in or failure or malfunction of any of the Common Parts or the Slope Structures;
- (b) any failure, malfunction or suspension of the supply of water, gas, electricity or other utility services to, from or for the Land;
- (c) fire, flood or the overflow or leakage of water;
- (d) the activity of termites, cockroaches, rats, mice or other pests or vermin; or
- (e) theft or burglary;

unless it can be shown that such liabilities were caused by an act or omission of the Manager, its employees, agents or contractors involving criminal liability, dishonesty or negligence and Provided That the Monthly Management Fee shall not cease to be payable on account thereof. No owner will be required to indemnify the Manager or his employees, agents or contractors from and against any action, claim etc. arising out of any such act or omission.

- 8.4 Limitation of Manager's power on improvements to Common Parts. The Manager shall not effect any improvements to the Common Parts, facilities or services costing more than 10% of the current Budget without the prior approval by a resolution of Owners at an Owners' meeting convened under this Deed.
- 8.5 Works. Notwithstanding anything in this Deed, the Manager shall not be under any personal liability to carry out any works the costs of which are to be borne by the Owners (including those relating to the Slope Structures, which shall remain the responsibility of the Owners) if, having used all reasonable endeavours, the Manager has not been able to collect the costs of the required works from the Owners.
- 8.6 Compliance with Land Grant. The Manager shall, for so long as he remains to be the Manager, observe and comply with all provisions of the Land Grant.
- 8.7 Communications among Owners. The Manager shall consult (either generally or in any particular case) the Owners' Corporation at a general meeting of the Owners' Corporation and adopt the approach decided by the Owners' Corporation on the channels of communication among Owners on any business relating to the management of the Land.
- 8.8 Fire safety. The Manager shall have such powers and duties as set out in the Fire Safety Management Plan.
- 8.9 Increase of Power Supply. Subject to Clause 8.4 and subject to the condition that all expenses incurred or to be incurred by the Manager under this Clause will be borne by the Owner concerned, the Manager shall exercise its power under Schedule 8, paragraph 7(b) if the Owner of the Commercial Accommodation requires the Manager to increase the supply of electricity to the Commercial Accommodation in order that the Commercial Accommodation may be used for any activity which

requires electricity supply over and above the level supplied to the Commercial Accommodation at the time of the request.

9. MANAGER'S REMUNERATION

9.1 Manager's Remuneration. The Manager's Remuneration in a Financial Year shall be 10% of the total Management Expenses necessarily and reasonably incurred in the Financial Year Provided That:

- (a) such percentage may not be varied except with approval by a resolution of Owners at an Owners' meeting convened under this Deed;
- (b) for the purpose of this Clause 9.1, Management Expenses shall not include:
 - (i) any capital expenditure or expenditure drawn out of the Special Fund (in this Clause 9.1, "**Capital Expenditure**") save to the extent that the same has been permitted by a resolution of Owners passed at an Owners' meeting convened under this Deed for inclusion for the purpose of calculating the Manager's Remuneration; and
 - (ii) the Manager's Remuneration; and
- (c) the Owners may by a resolution of Owners passed at an Owners' meeting convened under this Deed decide that a percentage lower than 10% shall, for the purpose of calculating the Manager's Remuneration, be applied to the Capital Expenditure included under Clause 9.1(b)(i).

9.2 Manner of Payment. The Manager's Remuneration shall be paid to the Manager in advance on the first day of each month of the Financial Year concerned by deductions made by the Manager from the Monthly Management Fees collected from the Owners. Such deductions (which shall be subject to Clause 10.4) shall be in priority to all other payments to be made out of the Management Funds. The amount of each deduction shall be:

$$\frac{a}{b}$$

where:

"a" is the amount which would be payable as Manager's Remuneration in the Financial Year if the Estimated Management Expenses were the actual Management Expenses incurred in the Financial Year; and

"b" the total number of months in that Financial Year.

9.3 Increase in monthly deduction. If, as a result of a revision of the Budget in accordance with Clause 10.2(d) or the approval of a Budget, the amount of Estimated Management Expenses is increased, each deduction to be made by the Manager in the Financial Year under Clause 9.2 shall be increased by:

$$\frac{c - d}{e}$$

where:

- “c” is the amount which would be payable as Manager’s Remuneration in the Financial Year if the Estimated Management Expenses set out in the revised or approved Budget were the actual Management Expenses incurred in the Financial Year;
- “d” is the amount which would be payable as Manager’s Remuneration in the Financial Year if the Estimated Management Expenses before the revision or approval of the Budget were the actual Management Expenses incurred in the Financial Year; and
- “e” is the number of further deductions which the Manager is entitled to make in the Financial Year under Clause 9.2.

9.4 Year–end adjustments. If the total amount deducted under Clauses 9.2 and 9.3 by the Manager in a Financial Year:

- (a) exceeds the amount of Manager’s Remuneration calculated in accordance with Clause 9.1, the amount of the excess shall be set off against subsequent deductions to be made by the Manager until the whole excess has been set off; or
- (b) falls short of the amount of Manager’s Remuneration calculated in accordance with Clause 9.1, the Manager shall be entitled to make such deduction(s) from Monthly Management Fees collected from the Owners until the whole amount of the shortfall has been deducted.

Provided That where a resolution of the Owners has been passed for an audit relating to a Financial Year to be carried out under Clause 10.16(e) or (f), a set-off or deduction under this Clause 9.4 in relation to that Financial Year shall only be made after that audit has been carried out.

9.5 Other Expenses. The Manager’s Remuneration shall be the net remuneration of the Manager for its services as Manager and shall not cover disbursements and expenses properly incurred by the Manager in performing its services under this Deed. Without limiting the generality of the foregoing, the Manager is not required to disburse or provide from the Manager’s Remuneration the cost of providing any staff, facilities, accountancy services or other professional supervision for the Land, such cost shall (subject to Clause 10.4) be a direct charge on the Management Funds.

10. MANAGEMENT EXPENSES

10.1 Management Expenses. Management Expenses shall be the expenses, costs and charges necessarily and reasonably incurred in the management of the Land under this Deed including (without limitation) the following:

- (a) the charges for the supply and consumption of fuel, oil, electricity, gas, water, telephone and other utility services serving the Common Parts necessarily and reasonably incurred in the management of the Land under this Deed;
- (b) the payment of Government rent (if not apportioned) and all sums (other than the premium paid for the grant of the Land) payable under the Land Grant;
- (c) the direct cost of employing staff involved with the management of the Land including salary, bonus (if any), over-time pay, long service pay, medical and dental scheme payments and other benefits necessarily and reasonably incurred in the management of the Land under this Deed;
- (d) legal, accounting, surveying and other professional fees properly incurred by the Manager in exercising or performing its powers and duties under this Deed;
- (e) administrative expenses of the Manager relating specifically to the Manager exercising or carrying out its powers and duties under this Deed including (without limitation) reasonable costs for administrative support charged by the head office of the Manager, rent and other office overheads necessarily and reasonably incurred in the management of the Land under this Deed;
- (f) all charges, assessments, impositions and other outgoings in recurring nature payable by the Owners which is necessarily and reasonably incurred for the management in respect of the Common Parts;
- (g) the direct cost of postage, stationery and other sundry items incurred by the Manager in connection with the management of the Development;
- (h) premia of insurance taken out by the Manager in accordance with this Deed;
- (i) the Manager's Remuneration;
- (j) all expenses incurred in relation to the Yellow Area; and
- (k) all expenses incurred in relation to the Slope Structures.

10.2 Budget.

- (a) Subject to Clauses 10.2(c), (e), (f) and (i), the total amount of Management Expenses payable by the Owners during any period of 12 months adopted in accordance with this Deed as the Financial Year in respect of the management of the Development shall be the total proposed expenditure during that year as specified by the Manager in accordance with Clause 10.2(b).

- (b) In respect of each Financial Year, the Manager shall:
 - (i) prepare a draft Budget setting out the proposed expenditure during the Financial Year;
 - (ii) send a copy of the draft Budget to the Owners' Committee or, where there is no Owners' Committee, display a copy of the draft Budget in a prominent place in the Development, and cause it to remain so displayed for at least 7 consecutive days;
 - (iii) send or display, as the case may be, with the copy of the draft Budget a notice inviting each Owner to send his comments on the draft Budget to the Manager within a period of 14 days from the date the draft Budget was sent or first displayed;
 - (iv) after the end of that period, prepare a Budget specifying the total proposed expenditure during the Financial Year; and
 - (v) send a copy of the Budget to the Owners' Committee or, where there is no Owners' Committee, display a copy of the Budget in a prominent place in the Development, and cause it to remain so displayed for at least 7 consecutive days.
- (c) Where, in respect of a Financial Year, the Manager has not complied with Clause 10.2(b) before the start of that Financial Year, the total amount of the Management Expenses for that year shall:
 - (i) until it has so complied, be deemed to be the same as the total amount of Management Expenses (if any) for the previous Financial Year; and
 - (ii) when it has so complied, be the total proposed expenditure specified in the Budget for that Financial Year, and the amount that the Owners shall contribute towards the Management Expenses shall be calculated and adjusted accordingly.
- (d) Where a Budget has been sent or displayed in accordance with Clause 10.2(b)(v) and the Manager wishes to revise it, it shall follow the same procedures in respect of the revised Budget as apply to the draft Budget and Budget by virtue of Clause 10.2(b).
- (e) Where a revised Budget is sent or displayed in accordance with Clause 10.2(d), the total amount of Management Expenses for that Financial Year shall be the total expenditure or proposed expenditure specified in the revised Budget and the amount that the Owners shall contribute towards the Management Expenses shall be calculated and adjusted accordingly.
- (f) If there is an Owners' Corporation and, within a period of one month from the date that a Budget or revised Budget for a Financial Year is sent or first displayed in accordance with Clause 10.2(b) or (d), the Owners' Corporation

decides, by a resolution of the Owners, to reject the Budget or revised Budget, as the case may be, the total amount of Management Expenses for the Financial Year shall, until another Budget or revised Budget is sent or displayed in accordance with Clause 10.2(b) or (d) and is not so rejected under this Clause 10.2(f), be deemed to be the same as the total amount of Management Expenses (if any) for the previous Financial Year, together with an amount not exceeding 10% of that total amount as the Manager may determine.

- (g) If any Owner requests in writing the Manager to supply him with a copy of any draft Budget, Budget or revised Budget, the Manager shall, on payment of a reasonable copying charge (which shall be credited to the Special Fund), supply a copy to that Owner.
- (h) The Budget shall set out the following parts of the proposed Management Expenses during the Financial Year in separate sections:
 - (i) the proposed Development Management Expenses;
 - (ii) the proposed Residential Management Expenses;
 - (iii) the proposed Parking Management Expenses; and
 - (iv) the proposed Commercial Management Expenses.

The Manager shall keep separate budgets for each of the sections set out in (i), (ii), (iii) and (iv) above.

- (i) For the purposes of this Clause 10.2, “expenditure” includes all costs, charges and expenses to be borne by the Owners, including the Manager’s Remuneration.

10.3 Payment of Monthly Management Fees.

- (a) Each Owner (except the First Owner) shall pay to the Manager the Advance Payment in respect of each Unit which he owns on the date of the completion of the purchase of his Unit from the First Owner. For the avoidance of doubt, nothing in this Clause 10.3(a) shall imply that the First Owner is not obliged to pay the Monthly Management Fees in respect of a Unit which he owns pursuant to Clause 10.3(b).
- (b) Each Owner (including the First Owner) shall in respect of each Unit which he owns pay to the Manager in advance on the first day of each month (following the expiry of the period in respect of which any Advance Payment has been paid) the Monthly Management Fees and such Owner shall be personally liable to make such payments whether or not his Unit is vacant or occupied and whether it has been let or licensed or is occupied by the Owner himself Provided That in the case of the First Owner (who does not need to pay any Advance Payment), the first Monthly Management Fees in respect of each Unit which the First Owner owns shall be paid to the Manager by the First

Owner in advance on the date hereof if that date is not the first day of a calendar month. The First Owner must make payment and contribution for those expenses which are of a recurrent nature for those Units and Shares remain unsold.

- (c) The Monthly Management Fees payable by an Owner in respect of each Unit which he owns shall be:

$$\frac{f}{g} + h$$

where:

“f” is the total contribution to the Estimated Management Expenses which the Owner is required to make under Clause 10.3(d) for the Unit concerned;

“g” is the total number of months in the Financial Year; and

“h” is the total amount of increases in Monthly Management Fees under Clause 10.3(g)(vi).

- (d) The contribution of an Owner to the Estimated Management Expenses for each Unit which he owns shall be ascertained according to the following principles and formulae:

- (i) The Owner of a Unit shall, in respect of each Unit which he owns, contribute to the Estimated Development Management Expenses in the following proportion:

$$\frac{i}{j}$$

where:

“i” is the number of Management Shares allocated to the Unit; and

“j” is the total number of all Management Shares.

- (ii) The Owner of a Flat shall contribute to the Estimated Residential Management Expenses in the following proportion:

$$\frac{k}{l}$$

where:

“k” is the number of Management Shares allocated to the Flat; and

“l” is the total number of Management Shares allocated to all Flats.

- (iii) (1) The Owner of a Flat shall contribute to 4.19% of the Estimated Parking Management Expenses in the following proportion:

$$\frac{m}{n}$$

where:

“m” is the number of Management Shares allocated to the Flat; and

“n” is the total number of Management Shares allocated to all Flats.

- (2) The Owner of a Parking Space shall contribute to 95.08% of the Estimated Parking Management Expenses in the following proportion:

$$\frac{o}{p}$$

where:

“o” is the number of Management Shares allocated to the Parking Space; and

“p” is the total number of Management Shares allocated to all Parking Spaces.

- (3) The Owner of the Commercial Accommodation shall bear 0.73% of the Estimated Parking Management Expenses.

- (iv) The Owner of the Commercial Accommodation shall bear the Estimated Commercial Management Expenses.

(e) If, during any period of time, the total Monthly Management Fees received by the Manager in respect of all the Units are insufficient to meet the Management Expenses actually incurred during that period the Manager shall revise the Budget for the Financial Year concerned in accordance with the relevant procedures set out in Clause 10.2. The Manager may require each Owner to make a contribution to such deficiency after the Budget has been so revised.

(f) If, as a result of a revision of the Budget in accordance with Clause 10.2 or the approval of the Budget, the Estimated Management Expenses are increased, the Manager may require the Owners to contribute to the increase.

- (g) In ascertaining the contribution to be made by an Owner under Clause 10.3(e) or (f), the provisions of Clause 10.3(d) shall, mutatis mutandis, apply so that any part of the deficiency or increase determined by the Manager to be attributable to:
- (i) the Development Common Parts, or expenses for the common benefit of the Owners, occupiers, licensees or invitees of different Units, or expenses not covered by Clauses 10.3(g)(ii), (iii) and (iv), shall be borne by the Owners in the proportion set out in Clause 10.3(d)(i);
 - (ii) the Residential Common Parts, or expenses for the common benefit of Owners, occupiers, licensees or invitees of different Flats, shall be borne by the Owners of the Flats in the proportion set out in Clause 10.3(d)(ii);
 - (iii) the Parking Common Parts, or expenses for the common benefit of Owners, occupiers, licensees or invitees of different Parking Spaces, different Residential Common Parking Spaces and the Commercial Common Parking Space, shall be borne by the Owners of the Flats, the Owners of the Parking Spaces and the Owner of the Commercial Accommodation in the proportion set out in Clause 10.3(d)(iii);
 - (iv) the Commercial Common Parts, or expenses for the common benefit of Owners, occupiers, licensees or invitees of the Commercial Accommodation, shall be borne by the Owner of the Commercial Accommodation.

The contribution which an Owner is required to make under Clause 10.3(e) or (f) shall be made in such manner as the Manager may determine including:

- (v) payment in one lump sum within 14 days of notification by the Manager; or
 - (vi) by increasing the Monthly Management Fees payable by the Owner by such amount and over such period as the Manager may reasonably determine.
- (h) If there is any surplus after payment of all the Management Expenses, such surplus shall be applied towards the payment of future Management Expenses in the following manner:
- (i) any part of the surplus attributable to contributions made by the Owners of different Units towards the Development Management Expenses or Estimated Development Management Expenses shall be notionally credited to all the Units and be taken into account when preparing the section of future Budget(s) dealing with Development Management Expenses or used for covering Development Management Expenses or Estimated Development Management Expenses;

- (ii) any part of the surplus attributable to contributions made by the Owners of the Flats towards the Residential Management Expenses or Estimated Residential Management Expenses shall be notionally credited to all the Flats and be taken into account when preparing the section of future Budget(s) dealing with Residential Management Expenses or used for covering Residential Management Expenses or Estimated Residential Management Expenses;
 - (iii) any part of the surplus attributable to contributions made by the Owners of the Flats, the Owners of the Parking Spaces and the Owner of the Commercial Accommodation towards the Parking Management Expenses or Estimated Parking Management Expenses shall be notionally credited to all the Flats, the Parking Spaces and the Commercial Accommodation and be taken into account when preparing the section of future Budget(s) dealing with Parking Management Expenses or used for covering Parking Management Expenses or Estimated Parking Management Expenses; and
 - (iv) any part of the surplus attributable to contributions made by the Owner of the Commercial Accommodation towards the Commercial Management Expenses or Estimated Commercial Management Expenses shall be notionally credited to the Commercial Accommodation and be taken into account when preparing the section of future Budget(s) dealing with Commercial Management Expenses or used for covering Commercial Management Expenses or Estimated Commercial Management Expenses.
- (i) No Owner may be called upon to pay more than his appropriate share of Management Expenses, having regard to the number of Management Shares allocated to the Unit and the provisions of this Deed.

10.4 Special Fund.

- (a) The Manager shall establish and maintain as trustee for all Owners a Special Fund to provide for expenditure of a capital nature or of a kind not expected by it to be incurred annually including but not limited to expenses for the renovation, improvement and repair of the Common Parts, the purchase, setting up, replacement, improvement and addition of installations, systems, equipment, tools, plant and machineries for the Common Parts and the costs of relevant investigation works and professional services and the expense of preparing the revised Schedule 9 and/or the revised W&I Maintenance Manual under Clause 14.11(d) (in this Clause 10.4, the “**Non-Recurrent Expenditure**”).
- (b) Each Owner (except the First Owner) shall, in respect of each Unit which he owns, pay to the Manager on the date of completion of the purchase of his Unit from the First Owner the Special Fund Initial Contribution in respect of that Unit as an initial payment to the Special Fund, unless the First Owner has already paid the Special Fund Initial Contribution in respect of that Unit under Clause 10.11. This Clause 10.4(b) shall not prejudice Clause 10.11.

- (c) (i) If there is an Owners' Corporation, the Owners' Corporation shall determine, by a resolution of the Owners, the amount to be contributed to the Special Fund by the Owners in any Financial Year and the time when those contributions shall be payable.
- (ii) If there is no Owners' Corporation, each Owner shall pay to the Manager such amount of further periodic contribution to the Special Fund at such time as determined by a resolution of Owners at an Owners' meeting convened under this Deed.

Each Owner hereby covenant with the other Owners to make further periodic contribution to the Special Fund as determined by Clauses 10.4(c)(i) and (ii).

- (d) All contributions to the Special Fund (including for the avoidance of doubt all Special Fund Initial Contributions) and all other amounts required by this Deed to be credited to the Special Fund shall be non-refundable and non-transferable.
- (e) The Manager shall open and maintain at a bank within the meaning of section 2 of the Banking Ordinance (Cap. 155) an interest bearing account. The account shall be designated for the purpose of the Special Fund and the title of the account shall refer to the Special Fund for the Development and all contributions to the Special Fund (including for the avoidance of doubt all Special Fund Initial Contributions) and all monies received for the Special Fund and all other amounts required by this Deed to be credited to the Special Fund shall be deposited by the Manager into the account. The Manager shall use such account exclusively for the purpose referred to in Clause 10.4(a).
- (f) Without prejudice to the generality of Clause 10.4(e), if there is an Owners' Corporation, the Manager shall open and maintain one or more segregated interest-bearing accounts, each of which shall be designated as a trust account or client account, for holding money received by it from or on behalf of the Owners' Corporation in respect of the Special Fund.
- (g) The Manager shall display a document showing evidence of any account opened and maintained under Clause 10.4(e) or (f) in a prominent place in the Development.
- (h) The Manager shall without delay pay all money received by it in respect of the Special Fund into the account opened and maintained under Clause 10.4(e) or, if there is an Owners' Corporation, the account or accounts opened and maintained under Clause 10.4(f).
- (i) Except in a situation considered by the Manager to be an emergency, no money shall be paid out of the Special Fund unless it is for a purpose approved by a resolution of the Owners' Committee (if any). The Manager shall not use the Special Fund for the payment of any outstanding Management Expenses arising from or in connection with the day-to-day management of the Land.

- (j) The Special Fund shall be notionally divided into the following parts, namely:
- (i) “**Special Fund (Flats)**”;
 - (ii) “**Special Fund (Parking)**”; and
 - (iii) “**Special Fund (Commercial)**”.
- (k) Contributions to the Special Fund (including for the avoidance of doubt all Special Fund Initial Contributions) made by:
- (i) the Owners of the Flats shall be notionally credited to Special Fund (Flats);
 - (ii) the Owners of the Parking Spaces shall be notionally credited to Special Fund (Parking); and
 - (iii) the Owners of the Commercial Accommodation shall be notionally credited to Special Fund (Commercial).
- (l) Funds notionally credited to each part of the Special Fund shall be applied as follows:
- (i) Non-Recurrent Expenditure relating to the Development Common Parts, or which are for the common benefit of the Owners, occupiers, licensees or invitees of different Flats, Parking Spaces and the Commercial Accommodation or which is not covered by Clauses 10.4(1)(ii), (iii) and (iv), shall only be paid out of different parts of the Special Fund as follows:

- (1) the amount to be paid out of Special Fund (Flats) is:

$$A \times \frac{B}{C}$$

where:

“**A**” is the total amount of such Non-Recurrent Expenditure;

“**B**” is the total number of Management Shares allocated to all Flats; and

“**C**” is the total number of all Management Shares;

- (2) the amount to be paid out of Special Fund (Parking) is:

$$D \times \frac{E}{F}$$

where:

“D” is the total amount of such Non-Recurrent Expenditure;

“E” is the total number of Management Shares allocated to all Parking Spaces; and

“F” is the total number of all Management Shares; and

(3) the amount to be paid out of Special Fund (Commercial) is:

$$G \times \frac{H}{I}$$

where:

“G” is the total amount of such Non-Recurrent Expenditure;

“H” is the total number of Management Shares allocated to the Commercial Accommodation; and

“I” is the total number of all Management Shares.

- (ii) Non-Recurrent Expenditure relating to the Residential Common Parts, or which is for the common benefit of Owners, occupiers, licensees or invitees of different Flats, shall only be paid out of Special Fund (Flats).
- (iii) Non-Recurrent Expenditure relating to the Parking Common Parts, or which is for the common benefit of Owners, occupiers, licensees or invitees of different Parking Spaces, different Residential Common Parking Spaces and the Commercial Common Parking Space, shall only be paid out of different parts of the Special Fund as follows:
 - (1) an amount equal to 4.19% of such Non-Recurrent Expenditure shall be paid out of Special Fund (Flats);
 - (2) an amount equal to 95.08% of such Non-Recurrent Expenditure shall be paid out of Special Fund (Parking); and
 - (3) an amount equal to 0.73% of such Non-Recurrent Expenditure shall be paid out of Special Fund (Commercial).
- (iv) Non-Recurrent Expenditure relating to the Commercial Common Parts, or which is for the common benefit of Owners, occupiers, licensees or invitees of the Commercial Accommodation, shall only be paid out of Special Fund (Commercial).

- (m) Unless otherwise specifically provided in this Deed, where any provision of this Deed requires any amount to be credited to the Special Fund, the following provisions shall apply:
- (i) where the amount is received in relation to the Residential Common Parts (including any approval or consent given in relation thereto under this Deed or the Ordinance), the amount shall be credited to Special Fund (Flats):
 - (ii) where the amount is received in relation to the Parking Common Parts (including any approval or consent given in relation thereto under this Deed or the Ordinance):
 - (1) 4.19% of the amount shall be credited to Special Fund (Flats);
 - (2) 95.08% of the amount shall be credited to Special Fund (Parking); and
 - (3) 0.73% of the amount shall be credited to Special Fund (Commercial).
 - (iii) where the amount is received in relation to the Commercial Common Parts (including any approval or consent given in relation thereto under this Deed or the Ordinance), the amount shall be credited to Special Fund (Commercial); and
 - (iv) in any other case:
 - (1) the following proportion of the amount shall be credited to Special Fund (Flats):

$$\frac{M}{N}$$

where:

“M” is the total number of Management Shares allocated to the Flats; and

“N” is the total number of all Management Shares;

- (2) the following proportion of the amount shall be credited to Special Fund (Parking):

$$\frac{O}{P}$$

where:

“O” is the total number of Management Shares allocated to the Parking Spaces;

“P” is the total number of all Management Shares; and

- (3) the following proportion of the amount shall be credited to Special Fund (Commercial):

$$\frac{Q}{R}$$

where:

“Q” is the total number of Management Shares allocated to the Commercial Accommodation; and

“R” is the total number of all Management Shares.

10.5 Management Fees Deposits and Common Utilities Deposits.

- (a) (i) Each Owner (except the First Owner) shall, in respect of each Unit which he owns, pay to the Manager on the date of completion of the purchase of his Unit from the First Owner the Management Fees Deposit in respect of that Unit as security for the due payment of all Monthly Management Fees and other amounts payable by him under this Deed, unless the First Owner has already paid the Management Fees Deposit of that Unit under Clause 10.11. The Management Fees Deposit shall (subject to Clause 10.6) be non-refundable but transferable and shall not be set off by the Owner against Monthly Management Fees or any other amounts payable by him under this Deed. This Clause 10.5(a)(i) shall not prejudice Clause 10.11.
- (ii) As at the date of this Deed, the First Owner has contributed to the Common Utilities Deposits in full and it is contemplated under any sale and purchase agreement of a Unit entered into or to be entered into by a purchaser and the First Owner that the First Owner will be reimbursed a due proportion of the Common Utilities Deposits by that purchaser, such due portion of Common Utilities Deposits (which shall (subject to Clause 10.6) be non-refundable but transferable) being in the same proportion that the number of Management Shares allocated to that Unit bears to the total number of all Management Shares Provided That:
- (1) an Owner shall not be required to contribute towards any such deposit payable in respect of any category of Common Parts for the Estimated Management Expenses of which the Owner is

not liable to make any contribution under Clause 10.3(d); and

- (2) a contribution to be made by an Owner towards any such deposit payable in respect of any category of the Common Parts for the Estimated Management Expenses of which the Owner is liable to make a contribution under Clause 10.3(d) shall be in the same proportion that the number of Management Shares allocated to his Unit bears to the total number of Management Shares allocated to such of the Units the respective Owners of which are liable to make a contribution under Clause 10.3(d) towards the Estimated Management Expenses of that category of Common Parts.
- (b) The Manager shall have the right to set off the Management Fees Deposit paid by an Owner against any sum of whatever nature which is payable by such Owner to the Manager under or in relation to this Deed. Notwithstanding the above, the Manager shall not be obliged to exercise the right of set-off and an Owner shall have no right to require the Manager to exercise the right of set-off, by way of mitigation of loss or otherwise, before pursuing other rights and remedies available to the Manager.
- (c) If at any time the Management Fees Deposit or the Common Utilities Deposits are disbursed in whole or in part or the amount of the Monthly Management Fees or the water, electricity, gas or other utilities deposit in respect of the Common Parts are increased, each Owner shall on the first day of the next month following demand by the Manager pay to the Manager in addition to the Monthly Management Fees:
 - (i) in the case of the Management Fees Deposit having been disbursed, an additional sum sufficient to replace the sum so disbursed;
 - (ii) in the case of the Common Utilities Deposits having been disbursed, a due proportion (ascertained according to Clause 10.5(a)(ii)(2)) of the amount so disbursed;
 - (iii) in the case of an increase of Management Fees Deposit following an increase in the Monthly Management Fees, 3 times the amount of such increase (and in any event the Management Fees Deposit after such an increase shall not be more than 25% of the amount of Estimated Management Expenses of the Financial Year concerned); or
 - (iv) in the case of an increase in any water, electricity or (if any) gas deposit in respect of the Common Parts, a due proportion (ascertained according to Clause 10.5(a)(ii)(2)) of the increase.

10.6 Owners' interest in Management Funds.

- (a) Subject to Clauses 10.6(b) and (c), upon any person ceasing to be the Owner of any Share he shall in respect of that Share cease to have any interest in the Management Funds to the intent that the Management Funds shall be held and

applied for the management of the Land irrespective of changes in ownership of the Shares and the Management Fees Deposit and the due portion of Common Utilities Deposits in respect of a Unit shall be transferred into the name of the new Owner of the relevant Shares.

- (b) Upon the Land reverting to the Government, any balance of the Management Funds shall be divided between the Owners (immediately prior to such reversion in proportion to the Management Shares allocated to their respective Units) Provided That:
- (i) any surplus which is notionally credited to a particular category of Units under Clause 10.3(h) shall be divided among the then Owners of that category of Units in proportion to the Management Shares respectively allocated to the Units concerned;
 - (ii) different parts of the Special Fund (or the balance thereof) referred to in Clauses 10.4(j)(i), (ii) and (iii) shall be divided among the then Owners of each category of Units respectively referred to in Clauses 10.4(k)(i), (ii) and (iii) in proportion to the Management Shares respectively allocated to the Units of the category concerned;
 - (iii) Management Fees Deposit and Common Utilities Deposits paid in respect of a Unit (or the balance thereof) shall be refunded to the then Owner of the Unit; and
 - (iv) subject to Clause 10.7(b):
 - (1) Debris Removal Charges (or the balance thereof) paid by Owners of the Flats shall be divided among the then Owners of the Flats in proportion to the Management Shares respectively allocated to the Flats; and
 - (2) Debris Removal Charges (or the balance thereof) paid by Owner of the Commercial Accommodation shall be given to the then Owner of the Commercial Accommodation.
- (c) In the case of an extinguishment of rights and obligations under Clause 13, a part of the balance of the Management Funds which is proportionate to the proportion borne by the Management Shares allocated to the Damaged Part (as defined in Clause 13.1) to the total number of Management Shares shall be divided between the Owners whose rights and obligations are extinguished under Clause 13 in proportion to the Management Shares allocated to their respective Units comprised in the Damaged Part Provided That the then Owner of each Unit in the Damaged Part shall be entitled to the payments which he would be entitled under Clauses 10.6(b)(i) to (iv) upon the Land reverting to the Government.

10.7 Debris Removal Charge.

- (a) The Owner of a Flat or the Commercial Accommodation (except the First Owner) shall (unless the First Owner has already paid the Debris Removal Charge of that Flat or the Commercial Accommodation under Clause 10.11), in respect of each Flat or the Commercial Accommodation which he owns, pay to the Manager on the date of completion of the purchase of his Flat or the Commercial Accommodation from the First Owner the Debris Removal Charge, which shall be non-refundable and non-transferable. The Owner of a Unit other than a Flat or the Commercial Accommodation shall have no obligation to pay any Debris Removal Charge.
- (b) Any monies paid as Debris Removal Charge by the Owner of a Flat not used for debris collection or removal shall be paid into Special Fund (Flats). Any monies paid as Debris Removal Charge by the Owner of the Commercial Accommodation not used for debris collection or removal shall be paid into Special Fund (Commercial).

10.8 Manager's discretion in respect of contributions. Notwithstanding anything contained in this Deed, the Manager shall be entitled to (acting reasonably) determine that an item of Management Expenses shall be paid by the Owner or Owners of the part or parts of the Land for which such item has been or will be incurred to the exclusion of all other Owners if:

- (a) the item of Management Expenses is not covered by insurance; and
- (b)
 - (i) it is attributable to any particular part or parts of the Land; and
 - (ii) Owners of other parts of the Land do not and will not receive any material benefit from it;

Provided That where the item of Management Expenses is to be borne by more than one Owner, the Manager may also (acting reasonably) determine the contribution to be made by each of such Owners to the item of Management Expenses.

10.9 Notional credits. Unless otherwise provided by this Deed, any income or receipt of whatever nature arising or which may arise from or is attributable to the Common Parts shall, in so far as it arises or will arise from or is attributable to:

- (a) the Development Common Parts, be notionally credited to all the Units and be taken into account when preparing the section of future Budget(s) dealing with Development Management Expenses or used for covering Development Management Expenses or Estimated Development Management Expenses;
- (b) the Residential Common Parts, be notionally credited to all the Flats and be taken into account when preparing the section of future Budget(s) dealing with Residential Management Expenses or used for covering Residential Management Expenses or Estimated Residential Management Expenses;

- (c) the Parking Common Parts, be notionally credited to all the Parking Spaces, all the Flats and the Commercial Accommodation and be taken into account when preparing the section of future Budget(s) dealing with Parking Management Expenses or used for covering Parking Management Expenses or Estimated Parking Management Expenses; or
- (d) the Commercial Common Parts, be notionally credited to the Commercial Accommodation and be taken into account when preparing the section of future Budget(s) dealing with Commercial Management Expenses or used for covering Commercial Management Expenses or Estimated Commercial Management Expenses.

10.10 Contracts entered into by Manager.

- (a) Subject to Clauses 10.10(b) and 10.10(c), the Manager shall not enter into any contract for the procurement of any supplies, goods or services the value of which exceeds or is likely to exceed the sum of HK\$200,000 or such other sum in substitution therefor as the Secretary for Home Affairs may specify by notice in the Gazette unless—
 - (i) the supplies, goods or services are procured by invitation to tender; and
 - (ii) the procurement complies with the Code of Practice referred to in Section 20A(1) of the Ordinance.
- (b) Subject to Clause 10.10(c), the Manager shall not enter into any contract for the procurement of any supplies, goods or services the value of which exceeds or is likely to exceed a sum which is equivalent to 20% of the Budget or such other percentage in substitution therefor as the Secretary for Home Affairs may specify by notice in the Gazette unless—
 - (i) if there is an Owners' Corporation—
 - (1) the supplies, goods or services are procured by invitation to tender;
 - (2) the procurement complies with the Code of Practice referred to in Section 20A(1) of the Ordinance; and
 - (3) whether a tender submitted for the purpose is accepted or not is decided by a resolution of the Owners passed at a general meeting of the Owners' Corporation, and the contract is entered into with the successful tenderer; or
 - (ii) if there is no Owners' Corporation—
 - (1) the supplies, goods or services are procured by invitation to tender;

- (2) the procurement complies with the Code of Practice referred to in Section 20A(1) of the Ordinance; and
 - (3) whether a tender submitted for the purpose is accepted or not is decided by a resolution of the Owners passed at a meeting of Owners convened and conducted in accordance with this Deed, and the contract is entered into with the successful tenderer.
- (c) Clauses 10.10(a) and (b) do not apply to any supplies, goods or services which but for this Clause 10.10(c) would be required to be procured by invitation to tender (referred to in this Clause 10.10(c) as “relevant supplies, goods or services”)—
- (i) where there is an Owners’ Corporation, if—
 - (1) the relevant supplies, goods or services are of the same type as any supplies, goods or services which are for the time being supplied to the Owners’ Corporation by a supplier; and
 - (2) the Owners’ Corporation decides by a resolution of the Owners passed at a general meeting of the Owners’ Corporation that the relevant supplies, goods or services shall be procured from that supplier on such terms and conditions as specified in the resolution, instead of by invitation to tender; or
 - (ii) where there is no Owners’ Corporation, if—
 - (1) the relevant supplies, goods or services are of the same type as any supplies, goods or services which are for the time being supplied to the Owners by a supplier; and
 - (2) the Owners decide by a resolution of the Owners passed at a meeting of Owners convened and conducted in accordance with this Deed that the relevant supplies, goods or services shall be procured from that supplier on such terms and conditions as specified in the resolution, instead of by invitation to tender.

10.11 Shares held by First Owner. Notwithstanding anything contained in this Deed, if the First Owner remains the Owner of the Shares allocated to any Unit in a part of the Development the construction of which has been completed but which remain unsold 3 months after:

- (a) the execution of this Deed; or
- (b) the date when the First Owner is in a position validly to assign such Shares (i.e. when the consent to assign or certificate of compliance has been issued);

whichever is the later, the First Owner shall, upon the expiry of the said three-month period, pay to the Manager the Special Fund Initial Contribution, the Management Fees Deposit and the Debris Removal Charge in respect of that Unit.

10.12 Interest and Collection Charge on late payment.

- (a) If any Owner fails to pay the Manager any amount payable under this Deed within 30 days of demand, he shall pay to the Manager:
 - (i) interest at 2% per annum above the prime rate from time to time specified by The Hongkong and Shanghai Banking Corporation Limited in respect of any payment in arrears from and including the due date to and including the date of payment; and
 - (ii) a reasonable collection charge not exceeding 10% of the amount due to cover the reasonable cost (in addition to legal costs (on a solicitor and own client basis) of proceedings involved in recovering them) of the extra work occasioned by the default.
- (b)
 - (i) All monies paid to the Manager by way of interest and collection charges by the Owner of any Flat shall be credited to the Special Fund (Flats).
 - (ii) All monies paid to the Manager by way of interest and collection charges by the Owner of any Parking Space shall be credited to the Special Fund (Parking).
 - (iii) All monies paid to the Manager by way of interest and collection charges by the Owner of the Commercial Accommodation shall be credited to the Special Fund (Commercial).

10.13 Civil action taken by Manager.

- (a) All amounts which are due and payable by any Owner under this Deed (including amounts payable to the Manager under an indemnity contained in this Deed) together with interest and the collection charges as provided in Clause 10.12, all damages for any breach of this Deed and all legal costs (on a solicitor and own client basis) and other reasonable expenses incurred in recovering or attempting to recover the same (whether by legal proceedings or otherwise) shall be recoverable by civil action at the suit of the Manager in its own name and/or as agent for the Owners.
- (b) In any action taken in accordance with Clause 10.13(a), the Manager is hereby authorised to act as the agent for and on behalf of the Owners and no Owner sued under this Deed shall be entitled to raise any defence of want of authority or take objection to the right of the Manager as plaintiff to sue for or to recover such amounts as are due.

10.14 Registration of Charge against Shares of defaulting Owner.

- (a) Any sum payable by an Owner under this Deed or adjudged by a court of law to be payable by an Owner to the Manager as manager of the Land, whether for a breach of this Deed or otherwise, including (without limitation) damages,

interests, costs, expenses and collection charges, which has become due and remains outstanding for more than 30 days from and including the date on which they become payable, shall stand charged on the Share(s) of the defaulting Owner together with all legal costs (on a solicitor and own client basis) incurred in registering and enforcing the charge mentioned below.

- (b) The Manager shall be entitled (without prejudice to any other remedy under this Deed) to register a memorial of such charge in the Land Registry against the Unit of the defaulting Owner. Such charge shall remain valid and enforceable, notwithstanding that judgment has been obtained for the amount thereof, until such judgment has been satisfied.

10.15 Order for sale. Any charge registered under Clause 10.14(b) shall be enforceable as an equitable charge by action at the suit of the Manager for an order for sale of the Share of the defaulting Owner together with the attached Right to Occupy.

10.16 Keeping of accounts.

- (a) The Manager shall maintain proper books or records of account and other financial records and shall keep all bills, invoices, vouchers, receipts and other documents referred to in those books and records for at least 6 years. The Manager shall keep separate management accounts for:
 - (i) the Development Common Parts and the Development Management Expenses;
 - (ii) the Residential Common Parts and the Residential Management Expenses;
 - (iii) the Parking Common Parts and the Parking Management Expenses; and
 - (iv) the Commercial Common Parts and the Commercial Management Expenses.
- (b) Within one month after each consecutive period of 3 months, or such shorter period as the Manager may select, the Manager shall prepare a summary of income and expenditure and a balance sheet in respect of that period, display a copy of the summary and balance sheet in a prominent place in the Development, and cause it to remain so displayed for at least 7 consecutive days.
- (c) Within 2 months after the end of each Financial Year, the Manager shall prepare an income and expenditure account and balance sheet for that year, display a copy of the income and expenditure account and balance sheet in a prominent place in the Development, and cause it to remain so displayed for at least 7 consecutive days.

- (d) Each income and expenditure account and balance sheet shall include details of the Special Fund and an estimate of the time when there will be a need to draw on that Fund, and the amount of money that will be then needed.
- (e) Prior to the formation of the Owners' Corporation, if the Owners at an Owners' meeting convened under this Deed decide that any income and expenditure account and balance sheet for a Financial Year should be audited by an independent auditor of their choice, the Manager shall without delay arrange for such an audit to be carried out by that auditor.
- (f) If there is an Owners' Corporation and the Owners' Corporation decides, by a resolution of the Owners, that any income and expenditure account and balance sheet should be audited by an accountant or by some other independent auditor as may be specified in that resolution, the Manager shall without delay arrange for such an audit to be carried out by that person and:
 - (i) permit any Owner, at any reasonable time, to inspect the audited income and expenditure account and balance sheet and the report made by the accountant or auditor in respect of the income and expenditure account and balance sheet; and
 - (ii) on payment of a reasonable copying charge, supply any Owner with a copy of the audited income and expenditure account and balance sheet, or the report made by the accountant or auditor in respect of the income and expenditure account and balance sheet, or both, as requested by the Owner.

10.17 Manager to open and maintain bank account.

- (a) The Manager shall open and maintain an interest-bearing account and shall use that account exclusively in respect of the management of the Land.
- (b) Without prejudice to the generality of Clause 10.17(a), if there is an Owners' Corporation, the Manager shall open and maintain one or more segregated interest-bearing accounts, each of which shall be designated as a trust account or client account, for holding money received by it from or on behalf of the Owners' Corporation in respect of the management of the Land.
- (c) The Manager shall display a document showing evidence of any account opened and maintained under Clause 10.17(a) or Clause 10.17(b) in a prominent place in the Development.
- (d) Subject to Clauses 10.17 (e) and (f), the Manager shall without delay pay all money received by it in respect of the management of the Land into the account opened and maintained under Clause 10.17(a) or, if there is an Owners' Corporation, the account or accounts opened and maintained under Clause 10.17(b).

- (e) Subject to Clause 10.17(f), the Manager may, out of money received by it in respect of the management of the Land, retain or pay into a current account a reasonable amount to cover expenditure of a minor nature, but that amount shall not exceed such figure as is determined from time to time by a resolution of the Owners' Committee (if any).
- (f) The retention of a reasonable amount of money under Clause 10.17(e) or the payment of that amount into a current account in accordance with Clause 10.17(e) and any other arrangement for dealing with money received by the Manager shall be subject to such conditions as may be approved by a resolution of the Owners' Committee (if any).
- (g) Any reference in this Clause 10.17 to an account is a reference to an account opened with a bank within the meaning of Section 2 of the Banking Ordinance (Cap. 155), the title of which refers to the management of the Land.

10.18 Inspection of accounts. The Manager shall permit any Owner at any reasonable time to inspect the books or records of account and any income and expenditure account or balance sheet. The Manager shall upon payment of a reasonable copying charge supply any Owner with a copy of any record or document requested by him. Any monies paid as such a charge shall be credited to the Special Fund.

10.19 Financial Year. The Manager may upon giving 3 months' notice in writing to the Owners change the Financial Year at any time provided that the Financial Year shall not be changed more than once in every 5 years, unless that change is previously approved by a resolution of the Owners' Committee (if any).

11. OWNERS' MEETINGS

11.1 First and Subsequent Meetings.

- (a) From time to time when circumstances require, there shall be meetings of the Owners to discuss and decide matters concerning the Land.
- (b) The first meeting of the Owners shall be convened by the Manager as soon as possible but not later than 9 months after the date of this Deed (and to call further and subsequent meeting, if required), to elect members of the Owners' Committee to be elected under Clause 12.1(a) and the chairman of the Owners' Committee to form the Owners' Committee or to appoint a management committee for the purpose of forming an Owners' Corporation under the Ordinance.
- (c) Until the incorporation of an Owners' Corporation, a meeting of the Owners shall be convened within a reasonable period of time after the expiry of a period of 24 months from:
 - (i) the conclusion of the first meeting of the Owners convened under Clause 11.1(b); or

(ii) the last meeting of the Owners convened under this Clause 11.1(c),
for the purpose of electing members of the Owners' Committee to be elected under Clause 12.1(a). The Manager must convene such meetings.

11.2 Convening. An Owners' meeting may be convened by:—

- (a) the Owners' Committee;
- (b) the Manager; or
- (c) an Owner appointed to convene such a meeting by the Owners of not less than 5% of the Shares in aggregate.

11.3 Notice. Every Owners' meeting shall be convened by at least 14 days' notice in writing before the date of the meeting, which shall be given by the person convening the meeting to each Owner. The notice of meeting referred to in this Clause 11.3 shall specify—

- (a) the date, time and place of the Owners' meeting; and
- (b) the resolutions (if any) that are to be proposed at the meeting.

11.4 Service of notice. The notice of meeting referred to in Clause 11.3 may be given:

- (a) by delivering it personally to the Owner;
- (b) by sending it by post to the Owner at his last known address; or
- (c) by leaving it at the Owner's Unit or depositing it in the letter box for that Unit.

11.5 Quorum. No business shall be transacted at any Owners' meeting unless a quorum is present when the meeting proceeds to business. The quorum at an Owners' meeting shall be 10% of the Owners. In this Clause 11.5, the reference to "10% of the Owners" shall:

- (a) be construed as a reference to 10% of the number of persons who are Owners without regard to their ownership of any particular percentage of the total number of Shares; and
- (b) not be construed as the Owners of 10% of the Shares in aggregate;

11.6 Chairman. An Owners' meeting shall be presided over by the chairman of the Owners' Committee or, if the meeting is convened under Clause 11.2(b) or (c), the person convening the meeting.

11.7 Record. The chairman shall cause a record to be kept of the persons present at the Owners' meeting and the proceedings thereof.

11.8 Voting. At an Owners' meeting:

- (a) an Owner shall have one vote in respect of each Share he owns;
- (b) an Owner may cast a vote personally or by proxy;
- (c) where 2 or more persons are the co-owners of a Share, the vote in respect of the Share may be cast:
 - (i) by a proxy jointly appointed by the co-owners;
 - (ii) by a person appointed by the co-owners from amongst themselves; or
 - (iii) if no appointment is made under Clause 11.8(c)(i) or (ii), either by one of the co-owners personally or by a proxy appointed by one of the co-owners;
- (d) where 2 or more persons are the co-owners of a Share and more than one of the co-owners seeks to cast a vote in respect of the Share, only the vote that is cast, whether personally or by proxy, by the co-owner whose name, in order of priority, stands highest in relation to that Share in the register kept at the Land Registry shall be treated as valid;
- (e) if there is an equality of votes the person presiding over the meeting shall have, in addition to a deliberative vote, a casting vote; and
- (f) in regard to the removal of the chairman of the meeting, votes shall be cast by balloting supervised by the Manager.

11.9 Proxies.

- (a) An instrument appointing a proxy shall be in the form set out in Form 1 in Schedule 1A to the Ordinance, and:
 - (i) shall be signed by the Owner; or
 - (ii) if the Owner is a body corporate, shall, notwithstanding anything to the contrary in its constitution, be impressed with the seal or chop of the body corporate and signed by a person authorized by the body corporate in that behalf.
- (b) The instrument appointing a proxy shall be lodged with the chairman of the Owners' Committee or, if the meeting is convened under Clause 11.2(b) or (c), the person convening the meeting at least 48 hours before the time for the holding of the Owners' meeting.
- (c) A proxy appointed by an Owner to attend and vote on behalf of the Owner shall, for the purposes of the meeting, be treated as being the Owner present at the meeting.

11.10 Procedure. The procedure at a meeting of Owners shall be as is determined by the Owners.

11.11 Resolutions. Save as otherwise provided in this Deed, any resolution on any matter concerning the Land passed by a simple majority of votes at a duly convened Owners' meeting by Owners present in person or by proxy and voting shall be binding on all the Owners Provided That:

- (a) the notice convening the meeting shall have been duly given in accordance with Clause 11.3 and shall have specified the intention to propose a resolution concerning such matters;
- (b) no resolution purporting to be passed at any such meeting concerning any matter not mentioned in such notice shall be valid;
- (c) no resolution shall be valid to the extent that it purports to alter the provisions of or is otherwise contrary to this Deed; and
- (d) subject to the provisions of this Deed, a resolution may be passed as to the manner in which the powers and duties hereby conferred on the Manager are to be exercised or carried out.

11.12 Lack of notice. The accidental omission to give notice in accordance with Clause 11.3 to any Owner shall not invalidate the meeting or any resolution passed thereat.

12. OWNERS' COMMITTEE

12.1 Composition & meetings.

- (a) There shall be established and maintained an Owners' Committee of the Land of up to 9 members consisting of a chairman, a secretary and up to 7 other Committee members Provided That:
 - (i) the Owners of the Flats are entitled to elect up to 7 Committee members;
 - (ii) the Owners of the Parking Spaces are entitled to elect 1 Committee member; and
 - (iii) the Owner of the Commercial Accommodation is entitled to appoint 1 Committee member.
- (b) The Owners' Committee shall meet when circumstances require and, in any event, not less than 2 times a year. A meeting of the Owners' Committee may be convened at any time by the chairman or any 2 members of the Owners' Committee.

- (c) The person or persons convening the meeting of the Owners' Committee shall, at least 7 days before the date of the meeting, give notice of the meeting to each member of the Owners' Committee.
- (d) The notice of meeting referred to in Clause 12.1(c) shall specify:
 - (i) the date, time and place of the meeting; and
 - (ii) the resolutions (if any) that are to be proposed at the meeting.
- (e) The notice of meeting referred to in Clause 12.1(c) may be given:
 - (i) by delivering it personally to the member of the Owners' Committee; or
 - (ii) by sending it by post to the member of the Owners' Committee at his last known address; or
 - (iii) by leaving it at the member's Unit or depositing it in the letter box for that Unit.
- (f) No business shall be transacted at a meeting of the Owners' Committee unless a quorum is present when the meeting proceeds to business and the quorum at a meeting of the Owners' Committee shall be 50% of the members of the Owners' Committee (rounded up to the nearest whole number) or 3 such members, whichever is the greater.
- (g) A meeting of the Owners' Committee shall be presided over by:
 - (i) the chairman; or
 - (ii) in the absence of the chairman, a member of the Owners' Committee appointed as chairman for that meeting.
- (h) The procedure at meetings of the Owners' Committee shall be as is determined by the Owners' Committee.

12.2 Functions. The functions of the Owners' Committee shall be limited to the following:

- (a) representing the Owners in all dealings with the Manager;
- (b) liaising with the Manager in respect of all matters concerning the Land; and
- (c) exercising all other powers and duties conferred on the Owners' Committee under this Deed.

12.3 Remuneration. No remuneration shall be payable to the Owners' Committee or any Owners' Committee member but such members shall be entitled to be reimbursed for all out-of-pocket expenses reasonably incurred in carrying out their duties.

12.4 Membership.

- (a) A Committee member elected under Clause 12.1(a)(i) or (ii) to serve on the Owners' Committee shall hold office until new members of the Owners' Committee elected in the next meeting held under Clause 11.1(c) take office unless:
- (i) he resigns by notice in writing to the Owners' Committee;
 - (ii) he ceases to be eligible for election as an Owners' Committee member under Clause 12.5(a)(i) (where he is elected under Clause 12.1(a)(i)) or Clause 12.5(a)(ii) (where he is elected under Clause 12.1(a)(ii));
 - (iii) he is removed from office by a resolution passed at an extraordinary general meeting convened under Clause 12.6(a) or (c);
 - (iv) he becomes bankrupt or insolvent or enters into a composition with his creditors or is convicted of a criminal offence other than a summary offence not involving his honesty or integrity; or
 - (v) he becomes incapacitated by death or physical or mental illness.

A Committee member elected under Clause 12.1(a)(i) or (ii) in respect of whom an event mentioned in Clauses 12.4(a)(i) to (v) has occurred shall cease to hold office upon the occurrence of such event.

- (b) A Committee member appointed under Clause 12.1(a)(iii) to serve on the Owners' Committee shall cease to be a member of the Owners' Committee if:
- (i) any of the circumstances mentioned in Clause 12.4(a)(i), (iv) or (v) has occurred, *mutatis mutandis*, in relation to him;
 - (ii) the Owner of the Commercial Accommodation terminates his appointment under Clause 12.11; or
 - (iii) the Owner of the Commercial Accommodation appointing him ceases to be the Owner of any part of the Commercial Accommodation.

12.5 Eligibility for election.

- (a) Any of the following shall be eligible for election as an Owners' Committee member under:
- (i) Clause 12.1(a)(i) if he is:
 - (1) the Owner of a Flat if he is an individual;
 - (2) where a Flat is co-owned by more than one individual Owner, any one but not the other(s) of them; or

- (3) where the Owner of a Flat is a body corporate, any representative appointed by such Owner; or
- (ii) Clause 12.1(a)(ii) if he is:
 - (1) the Owner of a Parking Space if he is an individual;
 - (2) where a Parking Space is co-owned by more than one individual Owner, any one but not the other(s) of them; or
 - (3) where the Owner of a Parking Space is a body corporate, any representative appointed by such Owner.
- (b) The appointment of a representative by a corporate body shall be in writing addressed to the Owners' Committee and may be revoked at any time on notice served on the Owners' Committee.
- (c) If an Owner owns more than one Unit he shall be entitled to propose more than one candidate (but limited to one candidate for each Unit) to be eligible for election as Owners' Committee members.
- (d) Elected members of the Owners' Committee are eligible for re-election.

12.6 Removal of Committee members.

- (a) An extraordinary meeting of the Owners of the Flats may be convened for:
 - (i) removing from office any member of the Owners' Committee elected by such Owners under Clause 12.1(a)(i); and/or
 - (ii) electing a new member of the Owners' Committee to fill up a vacancy under Clause 12.1(a)(i) or to replace any member of the Owners' Committee elected by such Owners under Clause 12.1(a)(i) who has:
 - (1) ceased to be such member under Clause 12.4; or
 - (2) been removed as provided in Clause 12.6(a)(i) above.
- (b) The following shall apply to a meeting referred to in Clause 12.6(a):
 - (i) The meeting may be convened by the Manager or Owner(s) of not less than 5% of the Shares allocated to the Flats.
 - (ii) No business shall be transacted at such a meeting unless a quorum is present when the meeting proceeds to business. The quorum at such a meeting shall be 10% of the Owners of the Flats. For the purpose of this Clause 12.6(b)(ii), the reference to "10% of the Owners of the Flats" shall be construed as a reference to 10% of the number of persons who are Owners of the Flats without regard to their ownership

of any particular percentage of the total number of Shares allocated to the Flats and not be construed as the Owners of 10% of the Shares allocated to all Flats. If a quorum is not present within half an hour of the time appointed for the meeting, the meeting shall stand adjourned to the same day in the next week at the same time and place. Notwithstanding the above, if all Flats are owned by one Owner, such Owner (present in person or by proxy) shall constitute the quorum.

- (iii) The Owner elected as chairman at such a meeting shall be the chairman of the meeting.
 - (iv) Resolutions in the meeting shall be passed by a simple majority of votes of the Owners of the Flats present in person or by proxy and voting Provided That if all Flats are owned by one Owner, the vote(s) of that Owner shall be sufficient to pass the resolution concerned. In the case of equality of votes, the chairman of the meeting shall have a second or casting vote.
 - (v) Subject to Clauses 12.6(b)(i) to (iv), the provisions of Clause 11 shall apply, mutatis mutandis, to such a meeting.
- (c) An extraordinary meeting of the Owners of the Parking Spaces may be convened for:
- (i) removing from office any member of the Owners' Committee elected by such Owners under Clause 12.1(a)(ii); and/or
 - (ii) electing a new member of the Owners' Committee to fill up a vacancy under Clause 12.1(a)(ii) or to replace any member of the Owners' Committee elected by such Owners under Clause 12.1(a)(ii) who has:
 - (1) ceased to be such member under Clause 12.4; or
 - (2) been removed as provided in Clause 12.6(c)(i) above.
- (d) The following shall apply to a meeting referred to in Clause 12.6(c):
- (i) The meeting may be convened by the Manager or Owner(s) of not less than 5% of the Shares allocated to the Parking Spaces.
 - (ii) No business shall be transacted at such a meeting unless a quorum is present when the meeting proceeds to business. The quorum at such a meeting shall be 10% of the Owners of the Parking Spaces. For the purpose of this Clause 12.6(d)(ii), the reference to "10% of the Owners of the Parking Spaces" shall be construed as a reference to 10% of the number of persons who are Owners of the Parking Spaces without regard to their ownership of any particular percentage of the total number of Shares allocated to the Parking Spaces and not be construed as the Owners of 10% of the Shares allocated to all Parking Spaces. If a quorum is not present within half an hour of the time appointed for

the meeting, the meeting shall stand adjourned to the same day in the next week at the same time and place. Notwithstanding the above, if all Parking Spaces are owned by one Owner, such Owner (present in person or by proxy) shall constitute the quorum.

- (iii) The Owner elected as chairman at such a meeting shall be the chairman of the meeting.
- (iv) Resolutions in the meeting shall be passed by a simple majority of votes of the Owners of the Parking Spaces present in person or by proxy and voting Provided That if all Parking Spaces are owned by one Owner, the vote(s) of that Owner shall be sufficient to pass the resolution concerned. In the case of equality of votes, the chairman of the meeting shall have a second or casting vote.
- (v) Subject to Clauses 12.6(d)(i) to (iv), the provisions of Clause 11 shall apply, mutatis mutandis, to such a meeting.

12.7 Election of the Chairman.

- (a) A chairman of the Owners' Committee (including a chairman elected under Clause 12.7(b)) shall hold office until the conclusion of the next meeting of the Owners convened under Clause 11.1(c).
- (b) If the chairman of the Owners' Committee ceases to be a member of the Owners' Committee for any reason or if he resigns his chairmanship before the conclusion of the next meeting of the Owners convened under Clause 11.1(c), the members of the Owners' Committee shall elect one of themselves to be the chairman of the Owners' Committee.

12.8 Resolutions.

- (a) Resolutions of the Owners' Committee shall be passed by a simple majority by show of hands.
- (b) Each member present at the Owners' Committee meeting shall have one vote on a question before the Committee and if there is an equality of votes the chairman shall have, in addition to a deliberative vote, a casting vote.
- (c) No resolution purported to be passed at any meeting of the Owners' Committee concerning any matter not mentioned in the notice of meeting shall be valid.
- (d) No resolution of the Owners' Committee shall be valid to the extent that it purports to alter the provision of or is otherwise contrary to or inconsistent with this Deed.

12.9 Records and Minutes.

- (a) The Owners' Committee shall keep records and minutes of:

- (i) the appointment of members, the secretary and the chairman of the Owners' Committee and all changes thereof; and
 - (ii) all resolutions and proceedings of the Owners' Committee.
- (b) Such records and minutes shall be kept where the Owners' Committee may from time to time determine and shall be open to inspection by any Owner on reasonable notice being given. Any such person shall also be entitled to extracts or copies thereof on paying reasonable charges therefor. Any monies paid as such a charge shall be credited to the Special Fund.

12.10 Contracts entered into by the Owners' Committee. Subject to provisions in Schedule 7 to the Ordinance, the procurement of supplies, goods, or services by the Owners' Committee that involves an amount in excess of or likely to be in excess of HK\$200,000 (or such other sum as the Secretary for Home Affairs may specify by notice in the Gazette) or an amount which is or is likely to be more than 20% (or such other percentage as the Secretary for Home Affairs may specify by notice in the Gazette) of the Budget of the Financial Year concerned, whichever is the lesser, must be by invitation to tender and the standards and guidelines as may be specified in a Code of Practice referred to in section 20A of the Ordinance will apply to the Owners' Committee with any appropriate variations.

12.11 Appointment of Owners' Committee members.

- (a) Where the Commercial Accommodation is owned by one single Owner, the Owner of the Commercial Accommodation may appoint a member of the Owners' Committee which he is entitled to appoint under Clause 12.1(a)(iii) by notice in writing to the Manager and the Owners' Committee (when established) and shall notify the Manager and the Owners' Committee (when established) the name and such other personal particulars of the member appointed by him as the Manager may require.
- (b) The appointment of a member of the Owners' Committee appointed by the Owner of the Commercial Accommodation under Clause 12.1(a)(iii) may be terminated by the Owner of the Commercial Accommodation by notice in writing to the Manager and the Owners' Committee (when established).
- (c) If a Sub-Deed of Mutual Covenant has been entered into in respect of the Commercial Accommodation, the member of the Owner's Committee to be appointed under Clause 12.1(a)(iii) shall be appointed or elected in the manner provided in the Sub-Deed of Mutual Covenant. That Sub-Deed of Mutual Covenant shall also govern matters relating to the eligibility for appointment or election, removal and replacement of such a member.

13. EXTINGUISHMENT OF RIGHTS

13.1 Damage to Development. If the whole or any part of the Development is damaged by fire, typhoon, earthquake, subsidence or other causes (which whole or part of the

Development shall be referred to as the “**Damaged Part**”) rendering it substantially unfit for habitation, occupation or use, the Owners (the “**Affected Owners**” in this Clause 13) of not less than 75% of Shares relating to the Damaged Part (excluding any Common Parts Shares) (the “**Relevant Shares**”) may convene a meeting of the Owners of the Damaged Part. At such meeting the Affected Owners may resolve:

- (a) that it is not practicable to rebuild or reinstate the Damaged Part in which case the Affected Owners shall forthwith assign the Relevant Shares and the attached Right to Occupy to the Manager or such other person as may be resolved by the Affected Owners upon trust to dispose of them as soon as reasonably practicable by public auction or private treaty and to distribute the net proceeds of sale to the Affected Owners in proportion to the number of Relevant Shares previously held by each Affected Owner. All insurance money received in respect of the Damaged Part shall likewise be distributed amongst the Affected Owners; or
- (b) to rebuild or reinstate the Damaged Part in which case the Affected Owners shall pay any costs of reinstating the Damaged Part which are not recovered from the insurance thereof in proportion to the number of Relevant Shares held by each Affected Owner. Until such payment the same will be a charge upon the Relevant Shares of each Affected Owner and shall be recoverable as a civil debt by the Manager pursuant to Clause 10.13.

13.2 Provisions applicable to meeting. The following provisions shall apply to a meeting convened pursuant to Clause 13.1:

- (a) the meeting shall be convened by at least 14 days’ notice in writing before the date of the meeting served on the Affected Owners either personally or by post to the Affected Owner at his last known address and posted on the public notice boards of the Development (if existing but if not then posted on an appropriate part of the site of the Development and published in an English and a Chinese language newspaper circulating in Hong Kong) specifying the time and place of the meeting;
- (b) no business shall be transacted unless a quorum is present when the meeting proceeds to business and the Affected Owners of not less than 75% of the Relevant Shares present in person or by proxy shall be a quorum;
- (c) the meeting shall be presided over by an Affected Owner or such other person appointed as chairman for that meeting;
- (d) the chairman shall cause a record to be kept of the persons present at the meeting and notes of the proceedings thereof;
- (e) every Affected Owner shall have one vote. Owners who are co-owners of a Unit which is part of the Damaged Part shall have one vote and in case of dispute the Owner whose name stands highest in relation to that Unit in the register kept at the Land Registry shall have the right to vote. The chairman of the meeting shall have no second or casting vote when there is an equality of votes;

- (f) votes may be given either personally or by proxy;
- (g) the instrument appointing a proxy shall be deposited with the chairman of the meeting at the meeting;
- (h) a resolution of not less than 75% of those Affected Owners present at a meeting duly convened under this Clause 13.2 shall bind all the Affected Owners Provided That:
 - (i) the notice convening the meeting specified the intention to propose a resolution concerning such matter;
 - (ii) any resolution purported to be passed at any such meeting concerning any other matter shall not be valid; and
 - (iii) no resolution shall be valid if it is contrary to this Deed; and
- (i) the Manager shall not be precluded from attending the meeting.

14. MISCELLANEOUS PROVISIONS

14.1 Owners to notify Manager when ceasing to be Owner. Each Owner shall notify the Manager when he ceases to be the Owner of any Share and notify the Manager of the name and address of the new Owner.

14.2 Common Parts Shares held by Manager.

- (a) Notwithstanding anything in this Deed, the Common Parts Shares shall not carry any liability to contribute to the Management Expenses, or make any payment under this Deed, and the Common Parts Shares shall not carry any voting rights (at any meeting whether held under this Deed, the Ordinance or otherwise) or be taken into account in calculating the quorum at any meeting.
- (b) The Manager shall:
 - (i) hold all Common Parts Shares and Common Parts assigned to it as trustee for the benefit of all Owners, subject to the Land Grant and this Deed; and
 - (ii) subject to Clause 14.2(c) assign the Common Parts Shares and the Common Parts free of costs and consideration to the successor of the Manager upon termination of its appointment as Manager.
- (c) The Owners' Corporation (when formed) may require the Manager to assign or transfer to it the Common Parts Shares and the Common Parts and the management responsibilities free of costs and consideration. The Common Parts Shares and the Common Parts assigned to the Owners' Corporation under this Deed shall be held by the Owners' Corporation for the benefit of all

Owners in trust as trustee for all Owners, subject to the Land Grant and this Deed.

- 14.3 No conflict with Land Grant. Nothing in this Deed shall conflict with or be in breach of the conditions in the Land Grant. If any provision contained in this Deed conflicts with the Land Grant, the Land Grant shall prevail.
- 14.4 Cessation of liabilities. Each Owner shall on ceasing to be the Owner of any Share, cease to be liable for any matter or liabilities under this Deed other than in respect of any breach of this Deed by him prior to his ceasing to be an Owner.
- 14.5 Public notice boards etc. There shall be public notice boards at such prominent places in the Development as the Manager may from time to time decide. There shall be exhibited on each of such public notice boards a copy of the Development Rules from time to time in force, all notices which are required under this Deed to be exhibited thereon and such other notices and announcements as the Manager may from time to time decide to exhibit or approve for exhibition thereon. Except in the case of a notice required by this Deed or by law to be served personally or in any other manner, the exhibition of a notice on such public notice boards for 3 consecutive days shall be due notice of the contents thereof to each Owner, his tenants and licensees.
- 14.6 Service of Notice.
- (a) Subject as otherwise provided in this Deed, all notices or demands to be served under this Deed shall be in writing and shall be sufficiently served if addressed to the party to whom the notices or demands are served and sent by prepaid post to or left at the Unit or the letter box of the Unit of the party to be served notwithstanding that such party shall not personally occupy such Unit.
 - (b) Where notice is to be given to an Owner who is a mortgagor, such notice may also be served on the mortgagee if the mortgagee is a mortgagee in possession, and if such a mortgagee is a company, at its registered office or last known place of business in Hong Kong and, if he is an individual, at his last known residence.
 - (c) All notices required to be given to the Manager shall be sufficiently served if addressed to the Manager and sent by pre-paid post or left at the registered office of the Manager.
 - (d) Any Owner who does not occupy the Unit to which his Shares relate must provide the Manager with an address within Hong Kong for service of notices under this Deed.
- 14.7 Co-Owners . Co-owners of any Share, whether holding as joint tenants, tenants-in-common or otherwise, shall be jointly and severally liable to the Manager and other Owners for the performance of all obligations under this Deed which are to be performed by the Owner of the Share.

14.8 Deed binding on executors etc. This Deed shall bind the parties hereto and their respective executors, administrators, successors in title and assigns and the benefit and burden of the covenants in this Deed shall be annexed to and run with the Shares and the attached Right to Occupy, the Units and the Common Parts.

14.9 Chinese translation and copies of the Plans, etc.

(a) The First Owner shall at its own cost make a direct translation in Chinese of this Deed and shall deposit the same and a copy of this Deed within 1 month after the date hereof in the management office of the Development. After the depositing of a copy of this Deed and the aforesaid direct translation, all Owners may inspect the same at the management office of the Development during normal office hours free of charge. A photocopy of the copy of this Deed or the said direct translation deposited shall be provided to any Owner upon request at the expense of such Owner and on the payment of a reasonable charge. Any monies paid as such a charge shall be credited to the Special Fund. In any dispute between the Chinese translation and the English document, the version of this Deed approved by the Director of Lands or any other Government authority in place of him from time to time, i.e. the English version of this Deed shall prevail.

(b) The Manager shall keep copies of the Plans in the management office of the Development. All Owners may inspect the same at the management office of the Development during normal office hours free of charge. A photocopy of the copies of the Plans deposited shall be provided to any Owner upon request at the expense of such Owner and on the payment of a reasonable charge. Any monies paid as such a charge shall be credited to the Special Fund.

14.10 The Ordinance, Owners' Incorporation, etc.

(a) Nothing in this Deed shall prejudice the operation of the Ordinance and the Schedules thereto.

(b) During the existence of an Owners' Corporation:

(i) general meetings of the Owners' Corporation convened under the Ordinance shall take the place of the Owners' meetings under this Deed; and

(ii) the management committee of the Owners' Corporation shall take the place of the Owners' Committee under this Deed.

(c) The Owners' Corporation shall have the same powers under paragraph 27 of Schedule 8 to this Deed as the Manager relating to the Slope Structures.

14.11 Works and Installations.

(a) The First Owner shall at its own expense compile for the reference of the Owners and the Manager the "**W&I Maintenance Manual**" which shall set

out the following details:

- (i) as-built record plans of the Development and the Works and Installations together with the necessary technical information (such as specifications of materials and design standard) for maintenance of all Works and Installations;
 - (ii) all warranties and guarantees (if any) provided by contractors (together with the names of the companies providing the warranty and the contact telephone numbers) in respect of all Works and Installations;
 - (iii) recommended maintenance strategy and procedures for the Works and Installations;
 - (iv) a list of items of the Works and Installations requiring routine maintenance and:
 - (1) the recommended frequency of routine maintenance inspection; and
 - (2) checklist and typical inspection record sheets for routine maintenance inspection;of such Works and Installations; and
 - (v) recommended maintenance cycle of the Works and Installations.
- (b) The First Owner shall deposit a full copy of the W&I Maintenance Manual at the management office of the Development within one month after the date hereof.
- (c) All Owners may inspect such deposited W&I Maintenance Manual at the management office of the Development during normal office hours free of charge. A copy of the W&I Maintenance Manual shall be provided to any Owner upon request at the expense of such Owner and on the payment of a reasonable charge. All such charges shall be credited to the Special Fund.
- (d) After the W&I Maintenance Manual has been deposited in accordance with Clause 14.11(b), the Owners may by a resolution of Owners at an Owners' meeting convened under this Deed revise, as may be necessary (e.g. the addition of works and installations in the Development, the updating of maintenance strategies in step with changing requirements, etc), Schedule 9 and/or the W&I Maintenance Manual, in which event the Manager shall procure from a qualified professional or consultant (as may be prescribed by a resolution of Owners at an Owners' meeting convened under this Deed) the revised Schedule 9 and/or the revised W&I Maintenance Manual (within such time as may be prescribed by a resolution of Owners at an Owners' meeting convened under this Deed) to be approved by a resolution of Owners at an Owners' meeting convened under this Deed. All costs incidental to the preparation of the revised Schedule 9 and/or the revised W&I Maintenance

Manual shall, subject to Clause 10.4(i), be paid out of the Special Fund.

- (e) The Manager shall deposit the revised W&I Maintenance Manual at the management office of the Development within one month after the date of its preparation. Clauses 14.11(c) and (d) shall apply (mutatis mutandis) to the revised W&I Maintenance Manual.
- (f) The Manager shall use all reasonable endeavour to register the revised Schedule 9 at the Land Registry as soon as practicable after its approval by a resolution of Owners at Owners' meeting convened under this Deed.

14.12 Green and innovative features and other features.

- (a) Each Wider Common Corridor and Lift Lobby shall only be used as corridor and lift lobby by persons permitted by this Deed to make use of the same.
- (b) The caretaker's offices (which are for identification purposes marked "CARETAKER'S COUNTER", "CARETAKER'S OFFICE" and "MANAGEMENT OFFICE 1" on the Plans) shall not be used for any purpose other than office accommodation for watchmen or caretakers or both, who are wholly and necessarily employed on the Land. The owners' corporation office (which is for identification purposes marked "OC'S OFFICE" on the Plans) shall not be used for any purpose other than for meetings and administrative work of the Owners' Corporation or Owners' Committee formed or to be formed in respect of the Development.
- (c) The Greenery Areas shall not be used for any other purpose without the prior consent of the Building Authority (as defined in the Buildings Ordinance).
- (d) The Public Passage Area shall not be used for any purpose other than for such purposes permitted by the Land Grant.
- (e) Except with the prior consent of the Building Authority, the Sky Garden must not be used for any purposes or by any persons other than for the following purposes and by the following persons: (i) the Sky Garden must have natural ventilation, greenery and recreational garden space for communal use; and (ii) the Sky Garden shall be for exclusive use of the Owners, tenants and residents of the Flats and their bona fide visitors.
- (f) The Manager shall provide a suitable CCTV imaging device and trained personnel to operate the device, or secure a contract with a service provider for conducting inspection of the concealed drainage pipes by a suitable CCTV imaging device. The Manager shall carry out regular inspection of the concealed drainage pipes on a specified interval as proposed by the Authorized Person to alert any early signs of water leakage and pipe joints/pipe brackets conditions.
- (g) The Covered Landscape Areas shall only be used as covered landscape areas.
- (h) The First Owner (which expression in this Clause 14.12(h) shall exclude its

assigns) shall comply with Special Condition Nos.(44)(c) and (g).

14.13 Copy of Schedules 7 and 8 to the Ordinance . The First Owner shall deposit a copy of Schedules 7 and 8 to the Ordinance (in both English and Chinese versions) in the management office of the Development. All Owners may inspect the same at the management office of the Development during normal office hours free of charge. A photocopy of the copy of Schedules 7 and 8 to the Ordinance shall be provided to any Owner upon request at the expense of such Owner and on the payment of a reasonable charge. Any monies paid as such a charge shall be credited to the Special Fund.

14.14 Fire Safety .

- (a) Each Owner and the Manager shall observe and comply with the Fire Safety Management Plan.
- (b) Each Owner shall:
 - (i) not remove or obstruct any addressable smoke detector with sounder-base provided inside his Open Kitchen Flat or any addressable smoke detector at the lobby outside any Open Kitchen Flat;
 - (ii) not remove or obstruct the sprinkler head provided at the open kitchen area in his Open Kitchen Flat;
 - (iii) not remove the full height wall having an FRR (fire resistance rating) of not less than -/30/30 adjacent to the exit door of his Open Kitchen Flat; and
 - (iv) allow the fire services installations mentioned in (i) and (ii) above to be subject to annual or other maintenance, testing and commissioning conducted by the Manager's registered fire service installation contractor, and shall allow access to his Open Kitchen Flat to the Manager and the aforesaid contractor for the purpose of carrying out the aforesaid maintenance, testing and commissioning of those fire services installations mentioned in (i) and (ii) above which serve exclusively his Open Kitchen Flat, such maintenance, testing and commissioning of those fire services installations mentioned in (i) and (ii) above which serve exclusively his Open Kitchen Flat shall be at the cost of the Owner of that Open Kitchen Flat.
- (c) The Manager shall assist each Owner to carry out the maintenance, testing and commissioning of those fire services installations mentioned in (b)(i) and (b)(ii) above which serve exclusively his Open Kitchen Flat and submit the maintenance certificate to the Fire Services Department at the cost of that Owner.
- (d) The Manager shall deposit a copy of the Fire Safety Management Plan in the management office of the Development and/or such other place as required by the Fire Safety Management Plan within one month from the date of this Deed.

All Owners may inspect the same at the management office of the Development or the aforesaid other place during normal office hours free of charge. A photocopy of the copy of the Fire Safety Management Plan deposited shall be provided to any Owner upon request at the expense of such Owner and on the payment of a reasonable charge. Any monies paid as such a charge shall be credited to the Special Fund.

- 14.15 Slope Maintenance Manuals. The First Owner shall deposit a full copy of the Slope Maintenance Manuals (if any) in the management office of the Development within one month after the date hereof. After the depositing of the Slope Maintenance Manuals, all Owners may inspect the same at the management office of the Development during normal office hours free of charge. A photocopy of the Slope Maintenance Manuals shall be provided to any Owner upon request at the expense of such Owner and on the payment of a reasonable charge. Any monies paid as such a charge shall be credited to the Special Fund.
- 14.16 Indemnity by First Owner to the Mortgagee. In consideration of the Mortgagee entering into this Deed, the First Owner (which expression in this Clause 14.16 shall exclude its assigns) hereby covenants with the Mortgagee to comply with all the covenants contained in this Deed to be complied with by the First Owner and the Mortgagee while any Share is subject to the Mortgage and to keep the Mortgagee indemnified against the breach of any of the said covenants.
- 14.17 Mortgagee not bound before it enters into possession. Subject always to Clause 3.6 but notwithstanding anything else contained in this Deed, unless and until the Mortgagee enters into possession of the Land or exercises the power of sale conferred on the Mortgagee under the Mortgage, the covenants in this Deed shall not bind the Mortgagee and no liability under this Deed shall bind the Mortgagee in respect of any liabilities accrued prior to the Mortgagee entering into possession or exercising the said power of sale.

SCHEDULE 1

Allocation of Shares

**Part 1
General Allocation of Shares**

<i>PART OF THE DEVELOPMENT CONCERNED</i>	<i>SHARES</i>
Flats	46,536 (Note 1)
Commercial Accommodation	1,216
Parking Spaces	2,382 (Note 2)
Common Parts	683
TOTAL	50,817

Notes:

- 1. Allocation of Shares among the Flats is shown in Part 2.**
- 2. Allocation of Shares among the Parking Spaces is shown in Part 3.**

Part 2

Allocation of Shares among the Flats

Shares are allocated to the Flats as follows.

Tower 1

Flat Floor	A	B	C	D	E	F	G	H	J	K
5/F	100	79	71	61	61	99	79	50	44	78
6/F	100	79	71	61	61	99	79	50	44	78
7/F	100	79	71	61	61	99	79	50	44	78
8/F	100	79	71	61	61	99	79	50	44	78
9/F	100	79	71	61	61	99	79	50	44	78
10/F	100	79	71	61	61	99	79	50	44	78
11/F	100	79	71	61	61	99	79	50	44	78
12/F	100	79	71	61	61	99	79	50	44	78
15/F	100	79	71	61	61	99	79	50	44	78
16/F	100	79	71	61	61	99	79	50	44	78
18/F	100	79	71	61	61	99	79	50	44	78
19/F	100	79	71	61	61	99	79	50	44	78
20/F	100	79	71	61	61	99	79	50	44	78
21/F	100	79	71	61	61	99	79	50	44	78
22/F	100	79	71	61	61	99	79	50	44	78
23/F	100	79	71	61	61	99	79	50	44	78
25/F	100	79	71	61	61	99	79	50	44	78
26/F	100	79	71	61	61	99	79	50	44	78
27/F	100	79	71	61	61	99	79	50	44	78
28/F	100	79	71	61	61	99	79	50	44	78
29/F	100	79	71	61	61	99	79	50	44	78
30/F	100	79	71	61	61	99	79	50	44	78
31/F	100	79	71	61	61	99	79	50	44	78
32/F	100	79	71	61	61	99	79	50	44	78
33/F	100	79	71	61	61	99	79	50	44	78
35/F	100	79	71	61	61	99	79	50	44	78
36/F	100	79	71	61	61	99	79	50	44	78
37/F	100	79	71	61	61	99	79	50	44	78
38/F	100	79	71	61	61	99	79	50	44	78
39/F	163*		122*	--	--	159*		50	--	--
40/F	231*#	125*#@~	--	--	--	193*#	199*#@~	--	--	--

Tower 2

Flat Floor	A	B	C	D	E	F	G	H	J	K	L
5/F	70	69	43	52	54	70	61	43	31	31	54
6/F	70	69	43	52	54	70	61	43	31	31	54
7/F	70	69	43	52	54	70	61	43	31	31	54
8/F	70	69	43	52	54	70	61	43	31	31	54
9/F	70	69	43	52	54	70	61	43	31	31	54
10/F	70	69	43	52	54	70	61	43	31	31	54
11/F	70	69	43	52	54	70	61	43	31	31	54
12/F	70	69	43	52	54	70	61	43	31	31	54
15/F	70	69	43	52	54	70	61	43	31	31	54
16/F	70	69	43	52	54	70	61	43	31	31	54
18/F	70	69	43	52	54	70	61	43	31	31	54
19/F	70	69	43	52	54	70	61	43	31	31	54
20/F	70	69	43	52	54	70	61	43	31	31	54
21/F	70	69	43	52	54	70	61	43	31	31	54
22/F	70	69	43	52	54	70	61	43	31	31	54
23/F	70	69	43	52	54	70	61	43	31	31	54
25/F	70	69	43	52	54	70	61	43	31	31	54
26/F	70	69	43	52	54	70	61	43	31	31	54
27/F	70	69	43	52	54	70	61	43	31	31	54
28/F	70	69	43	52	54	70	61	43	31	31	54
29/F	70	69	43	52	54	70	61	43	31	31	54
30/F	70	69	43	52	54	70	61	43	31	31	54
31/F	70	69	43	52	54	70	61	43	31	31	54
32/F	70	69	43	52	54	70	61	43	31	31	54
33/F	70	69	43	52	54	70	61	43	31	31	54
35/F	70	69	43	52	54	70	61	43	31	31	54
36/F	70	69	43	52	54	70	61	43	31	31	54
37/F	70	69	43	52	54	70	61	43	31	31	54
38/F	70	69	43	52	54	70	61	43	31	31	54
39/F	133	43			--	129	43			--	--
40/F	160*#	--	104*#@~	107#@~	--	157*#	--	113*#@~	107#@~	--	--

Mansion A

Flat Floor	A	B	C	D
G/F and 1/F	221^~	214^~	--	--
G/F, 2/F and 3/F	--	--	208*^#@~	207*^#@~

Mansion B

Flat Floor	A	B	C	D
G/F and 1/F	250^~	242^~	--	--
G/F, 2/F and 3/F	--	--	235*^#@~	234*^#@~

Mansion C & D

		Mansion C		Mansion D	
Floor \ Flat	Flat	A	B	B	A
	G/F		197^	161^	161^
1/F		173*	147*	147*	173*
2/F		172*	150*	150*	172*
3/F		172	150	150	172
5/F		180#@	155#@	155#@	180#@

Mansion E

Floor \ Flat	Flat	A	B
	G/F		122^
1/F		110*	110*
2/F		113	113
3/F		113	113
5/F		113	113
6/F		115#	115#

Notes:

- (1) There are no 4th, 13th, 14th, 24th and 34th floors.
- (2) * denotes those Flats which include the flat roof(s) held therewith.
- (3) # denotes those Flats which include the roof(s) held therewith.
- (4) ^ denotes those Flats which include the garden(s) held therewith.
- (5) @ denotes those Flats which include the stairhood(s) held therewith.
- (6) ~ denotes those Flats which are duplex flats.
- (7) 17/F is a refuge floor containing no Flat.

Part 3

Allocation of Shares among the Parking Spaces

Shares are allocated to the Parking Spaces as follows.

Space Type	No. of Spaces	Shares
Parking Spaces for motor vehicles	182	2,366 (13 Shares per Parking Space)
Parking Spaces for motor cycles	8	16 (2 Shares per Parking Space)
TOTAL		2,382

Note: Please refer to the table under the Basement Plan of the Plans as to which Parking Spaces for motor vehicles and which Parking Spaces for motor cycles are provided under which Special Condition.

SCHEDULE 2

Management Shares

Part 1

General Allocation of Management Shares

<i>PART OF THE DEVELOPMENT CONCERNED</i>	<i>MANAGEMENT SHARES</i>
Flats	46,536 (Note 1)
Commercial Accommodation	1,216
Parking Spaces	2,382 (Note 2)
TOTAL	50,134

Notes:

- 1. Allocation of Management Shares among the Flats is shown in Part 2.**
- 2. Allocation of Management Shares among the Parking Spaces is shown in Part 3.**

Part 2

Allocation of Management Shares among the Flats

Management Shares are allocated to the Flats as follows.

Tower 1

Flat Floor	A	B	C	D	E	F	G	H	J	K
5/F	100	79	71	61	61	99	79	50	44	78
6/F	100	79	71	61	61	99	79	50	44	78
7/F	100	79	71	61	61	99	79	50	44	78
8/F	100	79	71	61	61	99	79	50	44	78
9/F	100	79	71	61	61	99	79	50	44	78
10/F	100	79	71	61	61	99	79	50	44	78
11/F	100	79	71	61	61	99	79	50	44	78
12/F	100	79	71	61	61	99	79	50	44	78
15/F	100	79	71	61	61	99	79	50	44	78
16/F	100	79	71	61	61	99	79	50	44	78
18/F	100	79	71	61	61	99	79	50	44	78
19/F	100	79	71	61	61	99	79	50	44	78
20/F	100	79	71	61	61	99	79	50	44	78
21/F	100	79	71	61	61	99	79	50	44	78
22/F	100	79	71	61	61	99	79	50	44	78
23/F	100	79	71	61	61	99	79	50	44	78
25/F	100	79	71	61	61	99	79	50	44	78
26/F	100	79	71	61	61	99	79	50	44	78
27/F	100	79	71	61	61	99	79	50	44	78
28/F	100	79	71	61	61	99	79	50	44	78
29/F	100	79	71	61	61	99	79	50	44	78
30/F	100	79	71	61	61	99	79	50	44	78
31/F	100	79	71	61	61	99	79	50	44	78
32/F	100	79	71	61	61	99	79	50	44	78
33/F	100	79	71	61	61	99	79	50	44	78
35/F	100	79	71	61	61	99	79	50	44	78
36/F	100	79	71	61	61	99	79	50	44	78
37/F	100	79	71	61	61	99	79	50	44	78
38/F	100	79	71	61	61	99	79	50	44	78
39/F	163*		122*	--	--	159*		50	--	--
40/F	231*#	125*#@~	--	--	--	193*#	199*#@~	--	--	--

Tower 2

Flat Floor	A	B	C	D	E	F	G	H	J	K	L
5/F	70	69	43	52	54	70	61	43	31	31	54
6/F	70	69	43	52	54	70	61	43	31	31	54
7/F	70	69	43	52	54	70	61	43	31	31	54
8/F	70	69	43	52	54	70	61	43	31	31	54
9/F	70	69	43	52	54	70	61	43	31	31	54
10/F	70	69	43	52	54	70	61	43	31	31	54
11/F	70	69	43	52	54	70	61	43	31	31	54
12/F	70	69	43	52	54	70	61	43	31	31	54
15/F	70	69	43	52	54	70	61	43	31	31	54
16/F	70	69	43	52	54	70	61	43	31	31	54
18/F	70	69	43	52	54	70	61	43	31	31	54
19/F	70	69	43	52	54	70	61	43	31	31	54
20/F	70	69	43	52	54	70	61	43	31	31	54
21/F	70	69	43	52	54	70	61	43	31	31	54
22/F	70	69	43	52	54	70	61	43	31	31	54
23/F	70	69	43	52	54	70	61	43	31	31	54
25/F	70	69	43	52	54	70	61	43	31	31	54
26/F	70	69	43	52	54	70	61	43	31	31	54
27/F	70	69	43	52	54	70	61	43	31	31	54
28/F	70	69	43	52	54	70	61	43	31	31	54
29/F	70	69	43	52	54	70	61	43	31	31	54
30/F	70	69	43	52	54	70	61	43	31	31	54
31/F	70	69	43	52	54	70	61	43	31	31	54
32/F	70	69	43	52	54	70	61	43	31	31	54
33/F	70	69	43	52	54	70	61	43	31	31	54
35/F	70	69	43	52	54	70	61	43	31	31	54
36/F	70	69	43	52	54	70	61	43	31	31	54
37/F	70	69	43	52	54	70	61	43	31	31	54
38/F	70	69	43	52	54	70	61	43	31	31	54
39/F	133	43			--	129	43			--	--
40/F	160*#	--	104*#@~	107#@~	--	157*#	--	113*#@~	107#@~	--	--

Mansion A

Flat Floor	A	B	C	D
G/F and 1/F	221^~	214^~	--	--
G/F, 2/F and 3/F	--	--	208*^#@~	207*^#@~

Mansion B

Flat Floor	A	B	C	D
G/F and 1/F	250^~	242^~	--	--
G/F, 2/F and 3/F	--	--	235*^#@~	234*^#@~

Mansion C & D

		Mansion C		Mansion D	
Floor \ Flat	Flat	A	B	B	A
	G/F		197 [^]	161 [^]	161 [^]
1/F		173 [*]	147 [*]	147 [*]	173 [*]
2/F		172 [*]	150 [*]	150 [*]	172 [*]
3/F		172	150	150	172
5/F		180# [@]	155# [@]	155# [@]	180# [@]

Mansion E

Floor \ Flat	Flat	A	B
	G/F		122 [^]
1/F		110 [*]	110 [*]
2/F		113	113
3/F		113	113
5/F		113	113
6/F		115#	115#

Note: the same notes under Part 2 of Schedule 1 shall apply.

Part 3

Allocation of Management Shares among the Parking Spaces

Management Shares are allocated to the Parking Spaces as follows.

Space Type	No. of Spaces	Management Shares
Parking Spaces for motor vehicles	182	2,366 (13 Management Shares per Parking Space)
Parking Spaces for motor cycles	8	16 (2 Management Shares per Parking Space)
	TOTAL	2,382

Note: The same notes under Part 3 of Schedule 1 shall apply.

SCHEDULE 3

PART A - RIGHTS OF OWNERS

Each Owner shall have the benefit of the following rights (in common with all persons having the like right):

1. Right to use Common Parts. Subject to the rights of the Manager and the First Owner in this Deed and subject also to the Land Grant, the right for the Owner and his tenants, licensees and invitees to use the Common Parts for all purposes connected with the proper use and enjoyment of his Unit Provided That:
 - (a)
 - (i) the Recreational Facilities may only be used for such purposes by the residents of the Flats and their bona fide visitors and by no other person or persons; and
 - (ii) the green and innovative features and other features mentioned in Clause 14.12 shall not be used for any purpose other than their respective purposes as set out in that clause;
 - (b) notwithstanding paragraph 1(a) of Part A of this Schedule, the Owners, tenants, licensees and invitees of any Unit may always make use of the Common Parts covered by paragraph 1(a) of Part A of this Schedule for the purpose of:
 - (i) escape or seeking refuge in case of a fire or other emergency; or
 - (ii) obtaining access to and from their respective Units (or parts thereof) or any category of Common Parts which they are entitled to make use of, where such access cannot practically be obtained other than through the Common Parts referred to in paragraph 1(a) of Part A of this Schedule; and
 - (c) for the avoidance of doubt and without prejudice to the generality of the other provision of this paragraph 1:
 - (i) the Owner of any Flat and his tenants, licensees and invitees may with or without surveyors, workmen and others and with or without plant, equipment and materials with or without vehicles at all times to pass and repass on, along, over, by and through the Parking Common Parts, including, without limitation, the driveways forming part thereof freely and without payment of any nature whatsoever for the purpose of gaining access from or to any Residential Common Parking Space or any Residential Common Parts for all purposes connected with the proper use and enjoyment of that Residential Common Parking Space or Residential Common Parts;
 - (ii) the Owner of the Commercial Accommodation (or any part thereof) and his tenants, licensees and invitees may with or without surveyors,

workmen and others and with or without plant, equipment and materials with or without vehicles at all times to pass and repass on, along, over, by and through the Parking Common Parts, including, without limitation, the driveways forming part thereof freely and without payment of any nature whatsoever for the purpose of gaining access from or to any Commercial Common Parts (including for the avoidance of doubt the Commercial Common Parking Space) for all purposes connected with the proper use and enjoyment of the same; and

(iii) the Owner of any Unit and his tenants, licensees and invitees may with or without surveyors, workmen and others and with or without plant, equipment and materials with vehicles (in the case when this right is exercised over the driveways forming part of the Parking Common Parts) or without vehicles at all times to pass and repass on, along, over, by and through the Residential Common Parts and the Parking Common Parts freely and without payment of any nature whatsoever for the purpose of gaining access from or to any Development Common Parts for all purposes connected with the proper use and enjoyment of that Development Common Parts; and

(d) nothing in this paragraph 1 shall prejudice any right granted under paragraphs 2 to 5 of Part A of this Schedule.

2. Right of support and shelter. The right to subjacent and lateral support and to shelter and protection from the other parts of the Land.
3. Right to passage of utility services. The right to uninterrupted passage and running of soil, sewage, water, gas, electricity, air, smoke, information and other utility services (if any) from and to his Unit through the Conduits which are now or may at any time be in, under or passing through the Land for the proper use and enjoyment of his Unit.
4. Right of entry to other parts of Land to repair. The right for any Owner with or without surveyors, workmen and others and with or without plant, equipment and materials at all reasonable times upon reasonable notice (except in an emergency when no notice is required and the entry may take place at all times) to enter upon other parts of the Land for the purpose of carrying out any works for the maintenance and repair of his Unit (such works not being the responsibility of the Manager under this Deed and which cannot practically be carried out without such access) causing as little disturbance as reasonably possible and forthwith making good any damage thereby caused to any part of the Land.
5. Right to easements. All other easements, rights and privileges belonging or appertaining to the Land.

PART B - RIGHTS TO WHICH OWNERS ARE SUBJECT

Each Owner holds his Unit subject to the following:

1. Land Grant. Any rights reserved to the Government in the Land Grant.
2. First Owner's and Manager's rights of entry. The right (if any) for the First Owner and the Manager (or either of them) to enter his Unit as provided under this Deed.
3. Other Rights. Rights and privileges equivalent to those contained in paragraphs 2, 3, 4 and 5 of Part A of this Schedule.

SCHEDULE 4

Common Parts

Subject to the express provisions of this Deed, the Common Parts include (to the extent not forming part of any Unit):

- (a) External walls and load bearing walls, foundations, columns, beams and other structural supports.
- (b) Walls enclosing passageways, corridors and staircases.
- (c) The roofs, chimneys, gables, gutters, lightning conductors, satellite dishes and ancillary equipment, aerials and aerial cables.
- (d) Parapet walls, fences and boundary walls.
- (e) Vents serving 2 or more Units.
- (f) Water tanks, reservoirs, pumps, wells, sewers, sewage treatment plants, drains, soil pipes, waste pipes, channels, water-courses, gutters, ducts, downpipes, cables, conduits, refuse chutes, hoppers and refuse container chambers.
- (g) Cellars, toilets, water closets, wash houses, bathhouses, kitchens and caretakers' flats.
- (h) Passageways, corridors, staircases, landings, light wells, staircase window frames and glazing, hatchways, roofways and outlets to the roofs and doors and gates giving access thereto.
- (i) Lifts, escalators, lift shafts and machinery and apparatus used in connection therewith and the housing thereof.
- (j) Lighting apparatus, air conditioning apparatus, central heating apparatus, fire fighting equipment and installations intended for the use and benefit of all of the owners generally and any room or chamber in which such apparatus, equipment or installation is fitted or installed.
- (k) Fixtures situated in a Unit which are used in connection with the enjoyment of any other Unit or other portion of the Development.
- (l) Lawns, gardens and playgrounds and any other recreational areas.
- (m) Swimming pools, tennis courts, basketball courts, squash courts and premises containing or housing any other sporting or recreational facilities.
- (n) Clubhouses, gymnasiums, sauna rooms and premises containing health or leisure facilities.
- (o) Slopes, gradients and retaining walls including sea walls (if any) comprising or forming part of any land which is in common ownership with the Development.

SCHEDULE 5
Owners' Covenants

1. Use.

- (a) To comply with the terms of the Land Grant and all laws applicable to his Unit or the use of or any activity which may from time to time be carried out in or in relation to his Unit.
- (b) Not to use:
 - (i) a Flat other than for private residential use and without prejudice to the generality of the above, no Flat shall be used as a boarding house or for any form of commercial letting or occupancy in bed spaces or cubicles Provided That the First Owner may use any Flat owned by it as a show flat in accordance with the Land Grant; and
 - (ii) any part of the Development other than for purposes from time to time permitted by the Land Grant and the law Provided That no part of the Development shall be used as a pawn shop, mahjong school, funeral parlour, coffin shop, temple (for the avoidance of doubt, "temple" shall not include church and chapel), Buddhist hall, or any activity or purpose related to gambling (except any betting or similar activity undertaken or operated by the Hong Kong Jockey Club in the Commercial Accommodation or any part thereof, or any purpose or other activity related thereto), the production, sale, storage, display or viewing of pornographic materials, funeral, burial, cremation or any form of ancestor worship or a ceremony known as "Ta Chai (打齋)".
- (c) Not to do anything whereby any insurance taken out by the Manager under this Deed may become void or voidable or whereby the premia for any such insurance may be increased and in the event of any breach of this covenant to pay to the Manager the amount of any increase in premium caused by such breach in addition to any other liability incurred thereby.
- (d) Not to do anything which interferes with or is likely to interfere with any construction work on the Land or the exercise or performance of the Manager's powers and duties under this Deed.
- (e) Not to use his Unit for any purpose or activity which is illegal, noxious, dangerous or offensive or which may be or become a nuisance to or cause damage or annoyance to any other Owner or occupier of the Land or neighbouring premises.
- (f) (i) Not to keep any pet or animal:
 - (1) in any Flat in such a way as to give rise to 2 or more reasonable complaints from Owners to the Manager (whose decision on the

reasonableness of the complaint shall be final and binding on the Owners);

- (2) in any part of the Commercial Accommodation Provided That pets and animals may be kept in a part of the Commercial Accommodation in reasonable numbers in the ordinary course of business lawfully carried out in that part of the Commercial Accommodation; and
 - (3) in any Parking Space.
- (ii) Where the keeping of pet or animal is permitted under paragraph 1(f)(i) of this Schedule, to at all times comply with all Development Rules and all laws (including without limitation the Dogs and Cats Ordinance (Cap.167)) applicable to the keeping, regulation or control of his pet or animal.
- (g) Not to cause the maximum floor loading-bearing capacity of any floor to be exceeded and in the event of any breach of this covenant to make good any damage caused thereby.
- (h) Not to store in any Unit any dangerous or combustible goods Provided That the storage of such goods in the Commercial Accommodation in amounts which are reasonable in the ordinary course of the business carried out in the Commercial Accommodation, or the storage of a reasonable amount of fuel in a Flat for domestic cooking, shall not be a breach of this covenant if:
 - (i) such storage will not result in:
 - (1) a contravention of any law;
 - (2) any policy of insurance taken out by the Manager under this Deed becoming void or voidable; or
 - (3) the Manager not being able to take out any insurance under this Deed; and
 - (ii) any increase in premia for any insurance taken or to be taken out by the Manager under this Deed as a result of such storage is borne by the Owner making the storage.
- (i) Not to store goods in any Flat other than the personal and household possessions of the Owner or occupier.
- (j) Not to play mahjong in any Unit between midnight and 9 a.m. if any noise so created will be audible in any other Unit of the Land.
- (k) Not to alter, damage or interfere with Conduits which serve another part of the Land.

- (l) Not to do anything which may obstruct any means of fire escape or refuge area in the Development and (where necessary) to permit Owners, occupiers, licensees and invitees of other parts of the Development to pass and repass through his Unit for the purpose of escaping or seeking refuge in the case of a fire or other emergency.
 - (m) To observe and comply with all Development Rules.
 - (n) To use a balcony, utility platform, verandah, flat roof, roof or garden forming part of his Flat only as a balcony, utility platform, verandah, flat roof, roof or garden (as the case may be) in connection with the use and enjoyment of the Flat.
 - (o) To observe and comply with the Fire Safety Management Plan.
2. Outgoings. To pay and discharge all taxes, rates and outgoings payable in respect of his Unit and to indemnify the other Owners against all liabilities in respect thereof Provided That all outgoings including Monthly Management Fees and Government rent payable in respect of a Unit up to and inclusive of the date of the first assignment of that Unit shall be paid by the First Owner and the Owner of that Unit shall not be required to make any payment or to reimburse the First Owner of the said outgoings.
3. Repair. To at his own expense inspect, maintain and carry out all necessary works for the maintenance of:
- (a) his Unit and without prejudice to the generality of the foregoing:
 - (i) the Owner of a Flat shall keep any Non-enclosed Areas forming part of his Flat in good and substantial repair and condition; and
 - (ii) the Owner of a Parking Space shall upkeep, maintain, repair and manage the charging facilities for electric vehicles including, but not limited to, fixed electrical installations and installations of final circuits and electric vehicle medium chargers including the final circuits (if any) forming part of his Parking Space in good repair and operational condition and in accordance with the Land Grant.
 - (b) the Development subject to the provisions of this Deed and those Works and Installations forming part of his Unit; and
 - (c) the internal surface of the walls facing his Flat, all the windows forming part of his Flat and any openable window installed in or to any curtain wall enclosing his Flat.
4. Alterations.
- (a) Not to make any structural alteration to any part of the Development which will interfere with or affect the rights of any other Owner and not to make any structural alteration to any part of the Development without first obtaining the written consent of the Manager (except in the case of the First Owner such

consent shall not be required) and the written approval from all competent authorities.

- (b) (i) No Owner of a Flat shall install any air-conditioning units in any window or external wall of the Development other than at places designated for such purpose without the consent of the Manager.
- (ii) To take all possible measures to prevent excessive noise, condensation or dripping from any air-conditioning units.
- (c) Not to make any alteration to any fixture in the Development so as to or do anything which will affect or be likely to affect the supply or running of soil, sewage, water, electricity, gas, air, smoke, information or other matters to other parts of the Land or the normal functioning of the Common Parts.
- (d) Not to install at any entrance to a Flat any metal grille, shutter or gate:
 - (i) which contravenes the Fire Services Ordinance (Cap. 95); or
 - (ii) without the consent of the Manager.
- (e) Not to sub-divide a Flat or a Parking Space or the Shares allocated to or the Right to Occupy a Flat or a Parking Space.
- (f) Not to erect, build or install any structure or other things, whether permanently or temporarily, in any balcony, utility platform, verandah, flat roof, roof or garden forming part of his Flat.
- (g) Not to do anything whereby any Non-enclosed Areas, flat roof or roof forming part of his Unit will be enclosed in whole or in part above safe parapet height other than as shown in the Building Plans.
- (h) Not to alter the design and location (as shown in the Building Plans) of any balcony or utility platform forming part of his Flat.

5. Exterior of Development.

- (a) Not to, save with the consent of the Manager:
 - (i) do anything in any Flat which will or may, in the opinion of the Manager, alter or adversely affect the external appearance of the Development or the Land;
 - (ii) change the design, style or colour of the glass, glazing, frame, railing, guard, grille or other structure of any window forming part of his Flat; and
 - (iii) erect install affix or display any railing, guard, grille, shades on or to any window forming part of his Flat.

- (b) Not to connect any installation to the communal television, radio or telecommunications aerial, cable, satellite system or other similar apparatus or any Conduit installed by the First Owner or the Manager except in accordance with applicable Development Rules.
- (c) No Owner of a Flat shall fix or display any Signs, cages, shades or other items on the exterior of the Development.
- (d) Not to leave in any balcony, utility platform, verandah, flat roof, roof or garden forming part of his Flat any matter which may, in the opinion of the Manager, adversely affect the appearance of the Development.
- (e) Not to use any balcony, utility platform, verandah, flat roof, roof or garden forming part of his Flat for the drying of laundry above parapet height.

6. Common Parts.

- (a) Not to obstruct the Common Parts, leave any dustbins, refuse, furniture or other things nor do anything in or to the Common Parts which may be or become a nuisance to any other Owners or occupiers of the Land or any neighbouring premises.
- (b) Not to alter the Common Parts or do anything which may, in the opinion of the Manager, interfere with or damage the Common Parts or adversely affect the normal functioning of the Common Parts and to indemnify the Manager and the other Owners for all losses incurred by the Manager and/or the other Owners (or any or some of them) as a result of a breach of this covenant including all reasonable costs and expenses incurred by the Manager or by the other Owners (or any or some of them) in repairing the damage to or removing the interference with or restoring the normal functioning of those of the Common Parts affected by the breach.
- (c) Not to bring any animal or pet into such Common Parts as the Manager may from time to time specify and when remaining in any Common Parts which an animal may be brought into to take all reasonable measures to prevent that animal or pet from causing any nuisance, danger, injury or damage and without limitation of the foregoing, dogs shall at all times be securely held on a leash and fitted with a muzzle sufficient to prevent it from biting any person.
- (d) Not to make any connection to any system, equipment, plant, facility or Conduit forming part of the Common Parts except with the consent of the Manager and in accordance with the Development Rules.
- (e) To follow instructions which may from time to time be given by the Manager in relation to refuse collection facilities in the Development.
- (f) No Owner (including the First Owner) shall convert any of the Common Parts to his own use or for his own benefit unless the approval of the Owners' Committee has been obtained. Any payment received for the granting of such approval shall be credited to the Special Fund. All outgoings (including

those for the supply of water, gas, electricity, telecommunication, information and other utility services) relating to such conversion shall be borne by the Owner carrying out that conversion solely and directly. Where the outgoings concerned is not exclusively related to that conversion, and it is not practicable to have a separate meter or other similar device for apportionment, the Owners' Committee may attribute a certain portion of the outgoings to that conversion as the Owners' Committee may reasonably consider appropriate which said portion of the outgoings should be borne by the Owners carrying out that conversion solely and directly.

- (g) No Owner (including the First Owner) will have the right to convert or designate any of his own Unit as Common Parts unless the approval by a resolution of owners at an Owners' meeting convened under this Deed has been obtained. No Owner (including the First Owner) and no Manager will have the right to re-convert or re-designate the Common Parts to his or its own use or benefit.

7. Conduits.

- (a) Not to do anything whereby the flush or drainage system of the Land may be clogged or impaired.
- (b) Not to allow any noxious, dangerous, poisonous, corrosive or objectionable effluent to be discharged into any Conduit on the Land and to ensure that discharged effluent will not corrode or be harmful to the flush or drainage system of the Land.
- (c) Not to allow sewage or refuse water to flow from the Land onto any adjoining land or to allow any waste to be deposited on the Land and to remove all refuse and waste in a proper manner.
- (d) Not to overload any of the electrical installation and circuits in the Development.

8. Partitioning. No Owner shall at any time exercise or attempt to exercise any statutory or common law right to partition the Land and/or the Development of any part thereof.

9. Works.

- (a) To ensure that works to his Unit will be carried out in accordance with the law, the Land Grant, this Deed and the Development Rules with sufficient safety and protection measures being implemented to the satisfaction of the Manager.
- (b) To properly remove from the Land in accordance with directions which may be given by the Manager from time to time all debris, surplus building materials or other waste resulting from any works to his Unit.

- (c) To, where the Owner is the Owner of the Commercial Accommodation or a Flat, pay the Decoration Deposit to the Manager prior to the commencement of works to the Commercial Accommodation or (as the case may be) that Flat.
 - (d) To indemnify the Manager for all losses and reasonable costs or expenses which the Manager may incur or suffer as a result of the carrying out of any works to his Unit, or the acts or omissions of the Owner or its employees, agents, contractors or licensees in connection with such works, or the breach of any provision of this paragraph 9.
10. Compliance by tenant, etc. To take all reasonable steps to prevent the tenants, occupiers, licensees or invitees of his Unit from doing anything which may interfere with or affect the management of the Land or constitute a breach of the Land Grant, this Deed or the Development Rules.
11. Maintenance of Slope Structures. To maintain and carry out at their own expense all works in respect of any and all Slope Structures as required by the Land Grant and in accordance with the Geotechnical Guidelines and the Slope Maintenance Manuals.

SCHEDULE 6

Additional Rights of the First Owner

1. Common Parts. The right to assign to the Manager without consideration the Common Part Shares and the Common Parts, which shall be held by the Manager in trust for the Owners in accordance with this Deed.

2. Additional Common Parts. Subject to the approval by a resolution passed at an Owners' meeting convened under this Deed, the right to designate on such terms as it considers fit any part of the Land which it has the Right to Occupy to be additional Common Parts and, after such designation, the expense of maintaining such additional Common Parts shall be included in the Management Expenses Provided That such designation shall not affect any Owner's Right to Occupy his Unit(s) and shall neither restrict nor impede an Owner's access to and from his Unit. Any additional Management Expenses arising from such designation shall be allocated in accordance with the principles set out in Clause 10.3(g). Neither the First Owner nor the Manager will have the right to re-convert or re-designate such additional Common Parts to his own use or benefit. The First Owner shall assign to and vest in the Manager as trustee for all Owners such additional Common Parts and any Shares allocated thereto free of costs or consideration. Clause 14.2 shall apply to such additional Common Parts, mutatis mutandis.

3. Amendments to Building Plans and other plans. Subject to obtaining any necessary consent under the Land Grant and the law, the rights to:
 - (a) add to or amend the Building Plans or any plan or proposal (if any) prepared or which requires approval under the Land Grant (including master layout plans, landscaping proposals and car park layout plans) or any law; and
 - (b) carry out any works to implement such addition or amendment;Provided That:
 - (c) such rights may only be exercised in respect of any part of the Land which has not been sold or assigned by the First Owner; and
 - (d) these rights shall not be exercised so as to impede or restrict access to or from any part of the Land which the First Owner does not own or interfere with other Owners' Right to Occupy their Units.

4. Alterations. Subject to all necessary approval under the Land Grant and the law having been obtained, the right to make structural alterations or additions to those parts of the Land which has not been sold or assigned by the First Owner without the concurrence of any Owner or the Manager or any other person Provided That:
 - (a) any such structural alteration or addition shall not interfere with or affect the rights of any other Owner;

- (b) any such structural alteration or addition shall not interfere with other Owners' Right to Occupy their Units and shall not impede access to their Units; and
 - (c) all approvals or consents required under the law and the Land Grant have been obtained.
5. Fixtures. The right for itself, the Manager and their licensees to install, affix, maintain, alter, renew and remove any Signs, plant, machinery, aerals and any other fixtures or facilities on or within the Common Parts and on the parts of the Land which has not been sold or assigned by the First Owner Provided That access to and use and enjoyment of the Common Parts and the Unit of any other Owner shall not be affected and Provided Further That if this right is exercised in relation to the Common Parts:
- (a) written approval by a resolution of the Owners at an Owners' meeting convened under this Deed has been obtained prior to the exercise of such right; and
 - (b) any consideration received from the exercise of this right or received for the approval shall be credited to the Special Fund.
6. Entry to Carry Out Works.
- (a) The right to enter any part of the Development which has not been sold or assigned by the First Owner at all reasonable times to complete or commission the development of the Land or the Common Parts and carry out any works to the Land it is permitted to carry out under this Deed Provided That:
 - (i) except in an emergency when no notice is required and the entry may take place at all times, this right may only be exercised by the First Owner upon giving notice to the Manager, if this right is exercised in relation to the Common Parts;
 - (ii) access to and use and enjoyment of the Unit of any other Owner shall not be affected; and
 - (iii) the First Owner shall rectify any damage to the Land caused by the negligence acts or omissions of the First Owner and its contractors, surveyors, workmen, employees and agents in the course of exercising such rights.
 - (b) The right to issue instructions to the Owners and occupiers of the Development and their respective licensees, visitors and invitees that they may or may not use any part of the Land while the works or activities referred to in paragraph 6(a) of this Schedule are being carried out Provided That such instructions shall neither interfere with other Owners' right to hold, use, occupy and enjoy their Units nor impede access to their Units.

- (c) Any right of entry of the First Owner under this paragraph 6 may be exercisable by the First Owner with or without surveyors, workmen and contractors and with or without plant, equipment, materials and machinery.
7. Name of Development. The right to change the name of the Development or any part thereof at any time.
 8. User. The right (subject to obtaining any necessary consent under the Land Grant and the law) to change the user of any part of the Land which has not been sold or assigned by the First Owner Provided That the exercise of this right shall not interfere with the other Owners' Right to Occupy their Units nor impede access to their Units.
 9. Dedication to Public. The right to dedicate to the public any part of the Land which has not been sold or assigned by the First Owner for the purposes of passage with or without vehicles or in such manner as the First Owner shall consider fit Provided That:
 - (a) access to and use and enjoyment of the Unit of any other Owner shall not be interfered with and shall not be affected; and
 - (b) no Owner (except the First Owner) may claim any consideration or compensation or benefit offered by the Government for such dedication if the Building Authority permits the site coverage or the plot ratio for any building within the Land to exceed the permitted percentage site coverage or the permitted plot ratio (as the case may be) as a result of such dedication.
 10. Boundaries of the Land. Subject to the prior approval of the Owners' Committee or the Owners' Corporation (if formed), the right to adjust the boundaries of the Land and to reach any agreement with the Government in connection therewith and for that purpose to effect any surrender or re-grant of the Land Grant Provided That in respect of such adjustment of boundary, surrender or re-grant of the Land Grant:
 - (a) a prior approval by a resolution of Owners at an Owners' meeting convened under this Deed has been obtained;
 - (b) access to and use and enjoyment of the Unit of any other Owner shall not be affected;
 - (c) such a right shall not be exercised so as to impede or restrict access to or from any part of the Land which has been sold or assigned by the First Owner;
 - (d) the right to effect any surrender or re-grant of the Land Grant may only be exercised in respect of any Unit which have not been sold or assigned by the First Owner; and
 - (e) any monies received from the Government in connection with such adjustment, surrender or re-grant shall be credited to the Special Fund.

11. Surrender to Government. The right to surrender or assign any Unit which have not been sold or assigned by the First Owner which is required to be surrendered or assigned to the Government Provided That:
- (a) access to and use and enjoyment of the Unit of any other Owner shall not be affected; and
 - (b) such a right shall not be exercised so as to impede or restrict access to or from any part of the Land which the First Owner does not own.
12. Shares and Management Shares.
- (a) The right to re-allocate the Shares registered in the name of the First Owner subject to the approval of the Director of Lands.
 - (b) The right to adjust the number of Management Shares and the fraction which each Management Share bears to the whole subject to the approval of the Director of Lands.
13. Amendments to Land Grant. The right to, subject to the approval of the Owners at an Owners' meeting:
- (a) apply to, negotiate and agree with the Government to vary or modify the Land Grant or any provision thereof, or to obtain any waiver or no-objection by the Government relating to any provision thereof, in such manner as the First Owner may consider fit;
 - (b) execute any document relating to such variation, modification, waiver or no-objection in the name of the First Owner without joining in any other Owner; and
 - (c) bind the other Owners to such variation, modification, waiver or no-objection or any document relating thereto executed by the First Owner as mentioned above;

Provided That:

- (d) an Owner's Right to Occupy and access to or from his Unit shall not be affected;
- (e) the First Owner shall be solely responsible for any administrative fee and premium payable in respect of such variation, modification, waiver or no objection; and
- (f) the rights conferred by this paragraph 13 on the First Owner shall be restricted to and only exercisable in respect of the part of the Land which has not been sold or assigned by the First Owner.

14. Sub-Deed of Mutual Covenant.
- (a) To enter into a Sub-Deed of Mutual Covenant (in this paragraph 14, the “**Sub-DMC**”) in respect of any part of the Development the Shares relating to and the Right to Occupy which are beneficially owned by the First Owner Provided That
- (i) the Director of Lands has given his approval or waived the requirement for his approval of the Sub-DMC; and
- (ii) the Sub-DMC does not conflict with this Deed.
- (b) To appoint a manager for the part of the Development for which a Sub-DMC has been entered into.
15. Right of way, etc. The right to obtain the grant of any easements, rights of way or any other rights of whatever nature whether proprietary, contractual or otherwise over or in relation to any adjoining or neighbouring land for the benefit of the Land on such terms and conditions as the First Owner considers fit Provided That the prior approval of the Owners at an Owners’ meeting shall be obtained.
16. Consideration received by the First Owner. Unless otherwise expressly provided in this Deed, the right to retain for its own use and benefit any consideration or benefit received or receivable by the First Owner or otherwise arising through the exercise of any right in this Schedule.

SCHEDULE 7

Additional Rights of the Owner of the Commercial Accommodation

1. Erection of Signs and Shop Front. Subject to the Land Grant and the law, to from time to time:

- (a) install, amend and remove Signs as the Owner of the Commercial Accommodation deems fit in any part of the Commercial Accommodation; and
- (b) adopt and change such design, colour scheme and materials for the front of the Commercial Accommodation as the Owner of the Commercial Accommodation deems fit

Provided That the appearance (including the type, design, style, size, height and material) of the shopfront of the Commercial Accommodation (and any Sign if that Sign forms part of the shopfront) shall be subject to the prior approval of the Manager which shall not be unreasonably withheld.

2. Sub-division.

- (a) To enter into a Sub-Deed of Mutual Covenant or Sub-Sub-Deed of Mutual Covenant any similar deed or document for any level of sub-division (in this paragraph 2, the “**Sub-DMC**”) in respect of the whole or any part of the Commercial Accommodation whereby the whole or (as the case may be) that part of the Commercial Accommodation may be sub-divided Provided That
 - (i) the Director of Lands has given his approval or waived the requirement for his approval of the form of the Sub-DMC;
 - (ii) areas for the installation or use of aerial broadcast distribution or telecommunications network facilities forming part of the Commercial Accommodation (which includes the “Main TBE Rm. (for Commercial)” on the Basement Floor) shall be designated as a common part of the Commercial Accommodation under the Sub-DMC (for the avoidance of doubt, such common part is NOT a “Common Part” defined in this Deed) ; and
 - (iii) the Sub-DMC does not conflict with this Deed.
- (b) To appoint a manager for the whole or any part of the Commercial Accommodation for which a Sub-DMC has been entered into.

3. Name of Commercial Accommodation. The right to change the name of the Commercial Accommodation or any part thereof at any time or to assign to any person the said right Provided That such right may only be exercised by a person who is the Owner of the entire Commercial Accommodation.

4. Amendments to Land Grant. The right to, subject to the approval of the Owners at an Owners' meeting convened under this Deed:

- (a) apply to, negotiate and agree with the Government to vary or modify the Land Grant or any provision thereof to the extent affecting the Commercial Accommodation only, or to obtain any waiver or no-objection by the Government relating to any provision thereof to the extent affecting the Commercial Accommodation only, in such manner as the Owner of the Commercial Accommodation may consider fit;
- (b) execute any document relating to such variation, modification, waiver or no-objection in the name of the Owner of the Commercial Accommodation without joining in any other Owner; and
- (c) bind the other Owners to such variation, modification, waiver or no-objection or any document relating thereto executed by the Owner of the Commercial Accommodation as mentioned above;

Provided That:

- (d) any other Owner's Right to Occupy and access to or from his Unit shall not be affected and any other Owners' Right to Occupy their Units shall not be interfered with; and
- (e) the Owner of the Commercial Accommodation shall be solely responsible for any administrative fee and premium payable in respect of such variation, modification, waiver or no objection.

5. Amendments to Building Plans and other plans. Subject to obtaining any necessary consent under the Land Grant and the law, the rights to:

- (a) add to or amend the Building Plans or any plan or proposal (if any) prepared or which requires approval under the Land Grant (including master layout plans, landscaping proposals and car park layout plans) or any law; and
- (b) carry out any works to implement such addition or amendment;

Provided That:

- (c) such rights may only be exercised in respect of the Commercial Accommodation or any part thereof; and
- (d) any other Owner's Right to Occupy and access to or from his Unit shall not be affected and any other Owners' Right to Occupy their Units shall not be interfered with.

6. Alterations. Subject to all necessary approval under the Land Grant and the law having been obtained, the right to make structural alterations or additions to the Commercial Accommodation or any part thereof without the concurrence of any Owner or the Manager or any other person Provided That:

- (a) any such structural alteration or addition shall not interfere with or affect the rights of any other Owner;
- (b) any such structural alteration or addition shall not interfere with other Owners' Right to Occupy their Units and shall not impede access to their Units; and
- (c) all approvals or consents required under the law and the Land Grant have been obtained.

SCHEDULE 8

Powers of Manager

1. Collection of Money. To demand and collect all money payable by the Owners under this Deed.

2. Insurance.

(a) Subject to the direction of the Owners' Corporation (if formed), to insure on such terms as the Manager may determine:

(i) the Common Parts, the Slope Structures and the Yellow Area (until such time as the possession of the Yellow Area has been re-delivered to the Government in accordance with the Land Grant) in their full new reinstatement values in respect of loss or damage by fire or other risks; and

(ii) the Owners and the Manager in respect of such public, third party and occupier's liability, employer's liability in respect of employees employed within or exclusively in connection with the management of the Land, and other risks and liabilities (including risks and liabilities arising from the Yellow Area (until such time as the possession of the Yellow Area has been re-delivered to the Government in accordance with the Land Grant)) as the Manager may decide in such amounts as the Manager deems fit,

with some reputable insurance companies as comprehensively as reasonably and commercially possible in the name of the Manager and for and on behalf of the Owners according to their respective interests and to pay all premia required to keep such insurance policies in force. Such insurance could be a block insurance for the entire Development including areas which are not Common Parts.

(b) Subject to Clause 13.1, to pay out or apply all insurance money, compensation or damages recovered by the Manager in respect of any damage or loss to any Common Parts, the Slope Structures or the Yellow Area in the repair, rebuilding or reinstatement of that part of the Common Parts, the Slope Structures or (as the case may be) the Yellow Area.

(c) To pay out or apply all insurance money, compensation or damages recovered by the Manager in respect of any public, third party, occupier's, employer's, or other liability in remedying or compensating the loss or other matter for which it was paid.

3. Repair, maintenance and improvement of Common Parts.

(a) To take all steps as the Manager may decide for putting and keeping the Common Parts (including the Works and Installations forming part thereof) in

good and substantial repair, in a clean, tidy and proper working condition and appropriately decorated, landscaped, lit and ventilated.

- (b) Subject always to Clause 8.4, where reasonably required, to rebuild, renew, improve and upgrade the Common Parts as it deems fit and build or install additional common facilities as it deems fit in each case subject to the approval of the Owners' Committee to a standard commensurate with the status of the Development and for the benefit of the Land and the Owners.
- (c) To replace any broken glass in the Common Parts.
- (d) To keep the Conduits forming part of the Common Parts free from obstructions and in proper working condition.
- (e) To cultivate, irrigate and maintain plant and landscaping works in the Common Parts, if any.
- (f) To operate the gondola or building maintenance unit (BMU) systems or similar systems in the Development and for the avoidance of doubt the Manager may move and use a gondola, a building maintenance unit or the like in or through the airspace over any balcony, utility platform, verandah, garden, stairhood, flat roof or roof forming part of any Flat Provided That the Manager shall at his own costs and expense repair and make good any damage so caused and be responsible for any liability for or caused by the negligent, wilful or criminal acts or omissions of the Manager or its employees, agents or contractors in exercising such power pursuant to this paragraph 3(f).
- (g) To upkeep, maintain, repair and manage those charging facilities for electric vehicles (including, but not limited to, fixed electrical installations and installation of final circuits) and the electric vehicle medium chargers (including the final circuits) (if any) which are Common Parts in good repair and operational condition and in accordance with the Land Grant.

4. Control and operation and administration of Common Parts.

- (a) Without prejudice to the Owners' rights under paragraph 1 of Part A of the Schedule 3 and subject to the provisions of this Deed, to have exclusive control over the Common Parts and to generally administer and manage the Common Parts.
- (b) To operate the Common Parts in such manner as the Manager deems fit.
- (c) To comply with and ensure compliance with all laws and provisions of the Land Grant which are applicable to the Common Parts or the Land as a whole.
- (d) To regulate pedestrian traffic in the Common Parts.
- (e) To prevent obstruction of the Common Parts.

- (f) If any article or vehicle is, in the Manager's opinion, causing obstruction of the Common Parts or is brought onto or remains in the Common Parts in contravention of this Deed or the Development Rules or parking fees payable in respect of any vehicle parked in areas comprised in the Common Parts have not been paid, to:
- (i) remove and impound the article or vehicle concerned;
 - (ii) recover from the Owner who or whose tenant, licensee or visitor has brought the article onto the Common Parts (in this paragraph 4(f), the "Defaulting Owner") all reasonable costs and expenses incurred by the Manager in the removal and impoundment and (as the case may be) the parking fees in default and other penalties and charges;
 - (iii) pending the recovery of such costs, expenses, parking fees, penalties and charges, claim a lien on the article or vehicle; and
 - (iv) if these amounts are not paid within a time which the Manager may in its reasonable discretion determine, dispose of the article or vehicle in such manner as the Manager may decide and apply the proceeds towards payment of the amounts secured by the lien;

Provided That the Defaulting Owner shall indemnify the Manager, its employees, agents and contractors and keep them fully indemnified for any losses incurred in exercising the Manager's powers under this paragraph 4(f).

- (g) To take all steps which the Manager considers necessary or appropriate for preventing any person from doing anything which may damage or interfere with the Common Parts or the normal functioning thereof.
- (h) To remove from the Common Parts any person who fails to comply with those of the Development Rules governing the use of the Common Parts or the conduct of any person using or present in the Common Parts.
- (i) To charge as the Manager deems fit a fee for the entry into and/or use of the Recreational Facilities (or any part thereof) Provided that all fees so received shall form part of the Management Funds. The Owners' Committee when formed may and the Owners may also by resolutions of the Owners at an Owners' meeting convened under this Deed review and adjust the amount of such fee from time to time.
- (j) Subject to the Land Grant, the law and Clause 8.4 and without prejudice to other rights and powers of the Manager, to carry out such works or other activities to or in the Common Parts in accordance with a resolution of the Owners' Committee.
- (k) To temporarily suspend, close or shut down the Common Parts for repairing, maintenance or replacement which the Manager reasonably deems necessary provided that prior reasonable notice shall be given to the Owners, save and except in case of emergency.

5. Refuse Collection.

- (a) To prevent any decaying, noxious, excrementitious or other refuse matter from being deposited in the Land or any part thereof.
- (b) To arrange for refuse to be collected from different parts of and removed from the Land, and to maintain all refuse collection facilities in accordance with the requirements of any Governmental or other competent authority.

6. Prevention of Erosion. So far as reasonably possible, to prevent any refuse or other matter being deposited, washed, eroded or falling from the Land onto any neighbouring property and to remove any such refuse or other matter on or in the Land originating from any neighbouring property.

7. Utilities.

- (a) To make suitable arrangements for the supply of water, gas, electricity, telecommunication, information and other utility services to, from or for the Land.
- (b) Subject to Clause 8.4 and the approval of the Owners' Committee or Owners' Corporation or by a resolution of Owners' meeting convened under this Deed, to take such reasonable steps and make such arrangements from time to time as it considers necessary or appropriate to:
 - (i) increase the supply of any utility to the Development when existing supply may not be sufficient to cope with current needs; or
 - (ii) procure to be supplied to the Development any utility not previously supplied to the Development.

Without prejudice to the generality of the above, the Manager may (subject to Clause 8.4 and all approvals required under the law or the Land Grant having been obtained and the approval by a resolution of Owners' meeting convened under this Deed (any payment received for the approval must be credited to the Special Fund)):

- (iii) install or permit any utility supplier to install additional plant, equipment and Conduits which are necessary for increasing the supply of or (as the case may be) supplying the utility concerned in such of the Common Parts as the Manager considers appropriate;
- (iv) carry out all necessary or appropriate works to the Common Parts for the purpose of facilitating the installation of such additional plant, equipment and Conduits; and/or
- (v) convert Common Parts currently used for other purposes for the installation of such additional plant, equipment and Conduits.

- (c) To install, maintain and operate as the Manager deems fit or necessary communal radio, television or telecommunication cables, aerials and satellite dishes, Conduits for the transmission of information and other similar apparatus serving the Development for the benefit of the Owners.
- (d) To take all reasonable steps to prevent any person from overloading any of the electrical installations and circuits in the Development.
- (e) Subject to the approval of the Owners' Committee or Owners' Corporation or by a resolution of Owners' meeting convened under this Deed to negotiate and enter into and perform contracts with operators or providers of telecommunication or internet services for the supply of such services to the Development Provided That the Manager shall not enter into any contract for the installation or use of aerial broadcast distribution or telecommunications network facilities or any contract for the provision of broadcast distribution network or telecommunications network services unless:
 - (i) the term of the contract does not exceed 3 years;
 - (ii) the right to be granted under the contract is non-exclusive and the contract provides for sharing the use of the facilities and network with other service providers; and
 - (iii) no Owner is required to make any payment in any form attributable to the installation or provision of the facilities or services unless he is a subscriber to the relevant services.

Without prejudice to the generality of the foregoing, to make all necessary connections as the Manager deems appropriate to enable the transmission of the services to occupants of the Development.

8. Security. To provide and maintain as the Manager deems fit or appropriate security personnel, closed circuit T.V. systems, burglar alarms and other security measures for the Land and for the benefit of the Owners.
9. Appointment of Lawyers. To appoint as it deems fit solicitors or legal counsel to advise upon any matter which arises in relation to the Land or this Deed and to grant them authority to accept service on behalf of the Owners of legal proceedings relating to the Land (except proceedings relating to the rights or obligations of individual Owners) and in all proceedings to which the Government is a party to appoint a solicitor who will undertake to accept service on behalf of the Owners (whether for the purpose of Order 10 Rule 1 of the Rules of the High Court or otherwise) within 7 days of being requested to do so by the Government.
10. Contracts.
 - (a) To appoint or employ agents, contractors or sub-managers (including professional property management companies) to carry out various aspects of the management of the Development or management in respect of certain area(s) of the Development Provided That the Manager shall not transfer or

assign its rights, duties or obligations under this Deed to any such third parties (who must remain responsible to the Manager) and the Manager shall always remain responsible for the management and control of the whole Development and no provision in this Deed shall be construed as taking away or reducing such responsibility.

- (b) To appoint certified public accountants to audit the management accounts and books and prepare the annual income and expenditure accounts and balance sheets.

11. Enforcement of Deed.

- (a) To enforce and take all reasonable steps to ensure compliance with this Deed and the Development Rules by the Owners, occupiers and licensees of the Land including by the commencement, conduct, defence and enforcement of legal proceedings (the provisions of Clause 10.13 applying to any such action) and by the registration and enforcement of charges in accordance with Clause 10.14.
- (b) To recover all reasonable costs and expenses incurred by the Manager in relation to an exercise of its power under paragraph 11(a) of this Schedule from the defaulting Owner.
- (c) To forbid any Owner or any of his tenants and licensees from using the Common Parts if he, when using the Common Parts concerned, is in breach of the provision of this Deed in relation to the use of the Common Parts concerned until the default is rectified save for the transmission of utility services (including but not limited to the supply of electricity, water, gas, telecommunication or other utilities), obtaining access to the Owner's Unit and escape or seeking refuge in case of fire or other emergency.
- (d) To discontinue providing management services to any Owner who breaches this Deed.
- (e) To remove any structure or installation or to demolish any building works in any part of the Land which are in contravention of this Deed, the Land Grant, or the law and to recover from the Owner of the Unit concerned all reasonable costs and expenses incurred by the Manager in connection with the exercise of the power in this paragraph 11(e) and making good any damage thereby caused to any other part of the Land Provided That this paragraph 11(e) does not impose any obligation on the Manager to carry out any works or activities it is empowered to carry out under this paragraph 11(e).
- (f) Where an Owner defaults in:
 - (i) any repair or maintenance obligations under this Deed; or
 - (ii) carrying out any activity to his Unit which is required to be carried out under the law or this Deed;

and such default has affected any other Owner's use or enjoyment of his Unit or any Common Parts, to carry out to or in the Unit of the Owner who is in default all necessary works or activities as the Manager considers appropriate to ensure compliance with this Deed or (as the case may be) the law, and to recover from the Owner all reasonable costs and expenses incurred by the Manager in connection with the exercise of the power in this paragraph 11(f) Provided That this paragraph 11(f) does not impose any obligation on the Manager to carry out any works or activities it is empowered to carry out under this paragraph 11(f).

- (g) To take such reasonable steps as the Manager deem appropriate for removing from the Land any animal the presence of which in the Land or any Unit constitutes a contravention of this Deed.
- (h) To remove from the Recreational Facilities, any person who fails to comply with or is in breach of any applicable Development Rules and to exclude any person who has been in persistent breach of such Development Rules from the use of the Recreational Facilities, for such reasonable period as the Manager shall in its discretion deem appropriate.
- (i) To post on the public notice boards of or other prominent places in the Development the Unit number of any Owner who is in breach of this Deed together with particulars of the breach.

12. Dealings with Government.

- (a) To have the right to represent the Owners in dealings with the Government or any other competent authority or any other person concerning the Common Parts subject to Clause 8.2 and the approval of the Owners' Committee or the Owners' Corporation (if formed).
- (b) Subject to the approval of the Owners at an Owners' meeting convened under this Deed, to surrender to the Government any part of the Common Parts on such terms and conditions and by deeds and documents of form and substance as approved by the Owners at an Owners' meeting convened under this Deed Provided That the exercise of this power shall not interfere with an Owner's right to hold, use, occupy and enjoy his Unit nor impede access to his Unit.
- (c) To comply with any legislation and lawful requirements of the Government and any competent authority.
- (d) To comply with and take all steps the Manager may decide to ensure the compliance with all provisions in the Land Grant applicable to the Land as a whole and provisions in the Land Grant relating to the Yellow Area.

13. Grant and acceptance of leases, rights.

- (a) To:

- (i) subject to the prior approval of the Owners at an Owners' meeting convened under this Deed, grant upon such terms as the Manager considers appropriate rights of way and other easements and rights of any other kind (whether constituting an interest in land or otherwise) over or relating to any Common Parts; and
- (ii) subject to the prior approval of the Owners' Committee or Owners' Corporation (if formed), grant upon such terms as the Manager considers appropriate leases or tenancy agreements in respect of and licences to use any Common Parts;

in either case to such persons (including, without limitations, owners or occupiers of any adjoining or neighbouring property, the Government or members of the general public) and subject to the Land Grant Provided That all Owners' right, interest, use, access and enjoyment of their Units must not be affected or interfered. All income and receipts arising therefrom shall be credited to the Special Fund.

- (b) To obtain, upon such terms as approved by a resolution of Owners at an Owners' meeting duly convened under this Deed, grant of easements, licences or rights of any other kind whether constituting an interest in land or otherwise which will, in the opinion of the Manager, benefit the Owners and occupiers of the Land and to perform all terms and conditions on which such a grant is made.

14. Common Parts Shares. To take an assignment of and hold the Common Parts Shares and the Common Parts on trust for all Owners in accordance with this Deed.

15. Staff and professional consultants.

To, subject to paragraph 10(a) of this Schedule,

- (a) employ such staff and on such terms as it reasonably deems fit and necessary to enable it to perform its powers and duties under this Deed and to provide such staff with any necessary accommodation, uniforms, working clothes and all materials and equipment.
- (b) retain the service of such professional consultants on such terms as it reasonably deems fit and necessary for the purpose of carrying out its powers and duties under this Deed.

16. Entry.

- (a) To enter with or without workmen, equipment or materials at all reasonable times on reasonable notice (except in an emergency when no notice is required and the entry may take place at all times) any part of the Land to exercise or carry out any of its powers or duties under this Deed (including without limitation to carry out necessary repairs to the Development or to abate any hazard or nuisance which does or may affect the Common Parts or Owners other than the Owner whose Unit are being entered under the power provided

in this paragraph 16(a)) Provided That (1) the Manager shall at its own costs and expense make good any damage and be responsible for any liability caused by the negligent, wilful or criminal acts or omissions of the Manager or its employees, agents or contractors in entering any part of the Land pursuant to this paragraph 16(a) and; (2) the Manager, its employees, agents, contractors and duly authorized persons in exercising such power shall cause as little disturbance as reasonably practicable.

- (b) To enter with or without workmen, equipment or materials at all reasonable times on reasonable notice (except in an emergency when no notice is required and the entry may take place at all times) any Flat to:
 - (i) cleanse, maintain, repair, replace or improve any Davit Arm Rack; and
 - (ii) install, connect or erect davit arm system(s) to any Davit Arm Rack and operate the same in and from any flat roof, roof or garden forming part of a Flat and in or through the airspace over any balcony, utility platform, verandah, stairhood, flat roof, roof or garden forming part of a Flat

Provided That the Manager shall at its own costs and expense make good any damage and be responsible for any liability caused by the negligent, wilful or criminal acts or omissions of the Manager or its employees, agents or contractors in exercising such power pursuant to this paragraph 16(b).

- (c) To replace broken window glass or glazing in any Unit which remains unreplaced for 7 days after the Manager has served a notice on the Owner or occupier of that Unit requiring him to replace the same Provided That this paragraph 16(c) does not impose any obligation on the Manager to replace any broken window glass in any Unit.
- (d) To, without limitation to the generality of paragraph 16(a) of this Schedule, enter with or without workmen, equipment or materials in every 12 months (or such other shorter duration as the Manager reasonably considers appropriate) at all reasonable times on reasonable notice (except in an emergency) or at all other reasonable times on reasonable notice (except in an emergency) any Open Kitchen Flat for the purpose of inspecting the status of any fire safety provisions therein and their connection with any other fire alarm or fighting system in the Development and/or verifying or procuring compliance with the Fire Safety Management Plan Provided that the Manager shall at its own costs and expenses make good any damage and be responsible for any liability caused by the negligent, wilful or criminal acts or omissions of the Manager or its employees, agents or contractors in entering any Open Kitchen Flat.

17. Development Rules.

With the approval of the Owners' Committee, if any, to make, amend and revoke Development Rules regulating:

- (a) the use, occupation, security, maintenance, fitting-out, decoration, renovation

and environmental control of the Land or any part thereof;

- (b) the conduct of persons occupying, visiting or using the Common Parts and the conditions of such occupation, visit or use, including the payment of reasonable charges;
- (c) matters pertaining to the protection of the Common Parts; and
- (d) other matters pertinent to the beneficial management of the Land (including without limitation matters pertaining to the protection of the environment of the Land and the implementation of waste reduction and recycling measures with reference to guidelines on property management issued from time to time by the Director of Environmental Protection);

Provided That Development Rules made or amended in accordance with this paragraph 17 shall not be inconsistent with or contravene this Deed (and in case of such inconsistency, this Deed shall prevail), the Ordinance or the Land Grant. Such Development Rules shall bind the Owners, their tenants, licensees and invitees. A copy of the Development Rules shall be posted on the public notice boards of the Development and a copy shall be supplied to each Owner on request on payment of reasonable copying charges (which will be credited to the Special Fund). For the avoidance of doubt, the Manager may make such Development Rules before the formation of an Owners' Committee.

18. Sub-Deed of Mutual Covenant.

- (a) To act as manager under a Sub-Deed of Mutual Covenant relating to any part of the Development and exercise all powers and perform all duties under the Sub-Deed of Mutual Covenant if appointed as a manager under a Sub-Deed of Mutual Covenant.
- (b) Where a Sub-Deed of Mutual Covenant and/or Sub-Management Agreement or any similar deed or document is entered into in respect of any part of the Development and the Manager is not appointed Manager under the Sub-Deed of Mutual Covenant or other deed or document, to do all things as the Manager considers appropriate for co-ordinating with the manager appointed under such Sub-Deed of Mutual Covenant or other deed or document.

19. Consent. Subject as otherwise provided in this Deed, to give (with or without conditions) or withhold its consent to anything which requires its consent pursuant to this Deed Provided That such consent must not be unreasonably withheld and the Manager must not charge any fee other than a reasonable administrative fee for issuing the consent. The fee must be credited to the Special Fund.

20. Complaints. To deal with all enquiries, complaints, reports and correspondence relating to the Land.

21. Festive decorations. To provide such Christmas, Chinese New Year and other festive decorations and to organize such festive celebrations or activities for the Development as it reasonably deems fit.

22. Meetings of Owners. To convene meetings of the Owners and to act as secretary in keeping the minutes of such meetings.
23. Acquisition of supplies, goods and services. Subject to Clause 8.4, 10.10 and 12.10 and Schedule 7 of the Ordinance, to purchase, hire or otherwise acquire as it reasonably deems fit supplies, goods, services and/or facilities for use in relation to the Land.
24. Execution of documents. For the purpose of effecting any dealing or transaction relating to the Common Parts or the Common Parts Shares in accordance with this Deed, to execute and enter into any deed or document without joining any Owner (including any previous Owner) as a party thereto, the intention being that:
- (a) the Manager, as trustee holding the Common Parts and the Common Parts Shares in accordance with this Deed, is empowered to execute and enter into such deed or document; and
 - (b) such deed and document shall, upon execution by the Manager as trustee empowered as mentioned above, be binding on all Owners as beneficial owners of the Common Parts and the Common Parts Shares.
25. Environmental matters.
- (a) To provide appropriate and sufficient waste separation and recovery facilities consisting of materials that will not cause any fire hazard (including, but not limited to, waste separation bins) at such locations within the Common Parts:
 - (i) as it may consider suitable and convenient to facilitate waste separation and recovery by Owners and occupiers of the Development; and
 - (ii) so as not to cause obstruction to any fire escape route.
 - (b) To ensure that recyclable materials recovered from the waste separation and recovery facilities or through the regular cleaning process shall be properly collected, stored and sent for recycling.
 - (c) To maintain the waste separation and recovery facilities in an environmentally acceptable and hygienic manner to avoid creating nuisance to the Owners and occupiers of the Development.
 - (d) To organize on a regular basis activities it may consider appropriate to promote the environmental awareness of the Owners and occupiers of the Development and encourage Owners and occupiers of the Development to participate in such activities with a view to improving the environmental conditions of the Development.
 - (e) Subject to the approval of the Owners' Committee or the Owners' Corporation, if formed, to make Development Rules requiring Owners and occupiers of the Development to dispose of their rubbish properly for waste

separation and recycling purposes.

26. Decoration Deposits.
- (a) If any works are to be carried out to the Commercial Accommodation or a Flat, to obtain from its Owner a refundable Decoration Deposit of a sum equal to 1 month's Monthly Management Fees payable for the Commercial Accommodation or (as the case may be) that Flat for the time being or of such amount as may from time to time be stipulated in the Development Rules.
 - (b) Without prejudice to other rights and remedies of the Manager, to deduct from the Decoration Deposit any amount which an Owner is liable to pay to or indemnify the Manager under paragraph 9(d) of Schedule 5 and to refund to the Owner concerned the balance (if any) of the Decoration Deposit without interest.
27. Geotechnical works. To inspect, keep and maintain in good and substantial repair and condition and carry out all necessary works in respect of the Slope Structures in compliance with the conditions of the Land Grant and in accordance with the Geotechnical Guidelines, the Slope Maintenance Manuals and all guidelines issued from time to time by the appropriate Government departments regarding the maintenance of the Slope Structures and to employ suitably qualified personnel for that purpose.
28. Matters outside the Land. To carry out and perform, in relation to the Yellow Area (until such time as the possession of the Yellow Area has been re-delivered to the Government in accordance with the Land Grant) all acts, activities and works required by the Land Grant, the law or insurers of insurance taken out in relation thereto, or which are deemed appropriate by the Manager for performing and complying with the provisions of the Land Grant, the law or those insurers in relation to the same.
29. Transformer Room Facilities. To repair, maintain and reinstate the Transformer Room Facilities throughout the term of the Land Grant.

SCHEDULE 9

WORKS AND INSTALLATIONS

The following works and installations:

- (i) structural elements;
- (ii) external wall finishes and roofing materials;
- (iii) fire safety elements;
- (iv) the Slope Structures (if applicable);
- (v) plumbing system;
- (vi) drainage system;
- (vii) fire services installations and equipment;
- (viii) electrical wiring system;
- (ix) lift installations;
- (x) gas supply system;
- (xi) curtain wall and window installations;
- (xii) Davit Arm Rack, gondola system(s) and building maintenance unit (BMU) systems;
- (xiii) swimming pool and water feature filtration system; and
- (xiv) mechanical ventilation & air conditioning system.

IN WITNESS whereof the parties have executed this Deed the day and year first above written.

THE FIRST OWNER

SEALED with the COMMON SEAL of)
FANCY EXCELLENT LIMITED (喜緯有)
限公司) and SIGNED by)
Soo Wai Man, Raymond)
Wong Siu Hung)
director(s)/person(s) duly authorized by the)
resolution of the Board of the directors)
whose signature(s) is/are verified by:)


(Handwritten signatures in blue ink)



(Handwritten signature in black ink)
Ambrose Ng
Solicitor, Hong Kong SAR
Messrs. Baker & McKenzie

THE FIRST ASSIGNEE

SIGNED SEALED and DELIVERED by)
[Redacted], holder of)
Hong Kong Identity Card No. [Redacted] in)
the presence of:)

 


(Handwritten signature in black ink)
Ambrose Ng
Solicitor, Hong Kong SAR
Messrs. Baker & McKenzie

THE COMPANY

SEALED with the COMMON SEAL of)
JONES LANG LASALLE)
MANAGEMENT SERVICES LIMITED (仲)
量聯行物業管理有限公司) and SIGNED)
by)
Mr. CHUNG Chi Hung)
director(s)/person(s) duly authorized by the)
resolution of the Board of the directors)
whose signature(s) is/are verified by:)

Mr. CHIANG Yee Lung

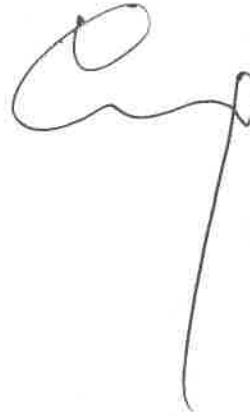

THE MORTGAGEE


SEALED with the COMMON SEAL of)
CHINA CONSTRUCTION BANK (ASIA))
CORPORATION LIMITED)
and SIGNED by)
 Wat Wing Kam Daphne)
 Lai King Lun Alan)
director(s)/person(s) duly authorized by the)
resolution of the Board of the directors)
whose signature(s) is/are verified by:)



Ambrose Ng
Solicitor, Hong Kong SAR
Messrs. Baker & McKenzie



WAT, Wing Kam Daphne
3028

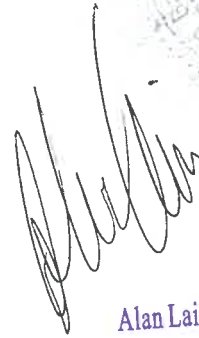

Alan Lai 2582



APPENDIX

The Plans

LEGEND :

- Y YELLOW - RESIDENTIAL COMMON PARTS
- V VIOLET - PARKING COMMON PARTS
- YELLOW HATCHED BLACK - RECREATIONAL FACILITIES (RESIDENTIAL COMMON PARTS)
- P PINK - COMMERCIAL ACCOMMODATION
- G GREEN - DEVELOPMENT COMMON PARTS
- PINK HATCHED BLACK - COMMERCIAL COMMON PARTS

FH/HR TANK PUMP ROOM (FOR MANSION E)



PART PLAN AT LEV. 0.475 SFL

F.S. TRANSFER PUMP ROOM & FS INTERMEDIATE BOOSTER TANK ROOM (FOR T1)




BASEMENT PLAN

SPACE NUMBER(S)	NUMBER(S) PROVIDED	REMARKS
P1 TO P62 AND P64 TO P179	178	PARKING SPACES PROVIDED UNDER SC(27)(a)(i)
P63	1	PARKING SPACE PROVIDED UNDER SC(27)(a)(i) AND SC(27)(c)(i)
C1 TO C4	4	PARKING SPACES PROVIDED UNDER SC(27)(b)(i)
C5	1	PARKING SPACE PROVIDED UNDER SC(27)(b)(i) AND SC(27)(c)(i)
M1 TO M7	7	PARKING SPACES PROVIDED UNDER SC(27)(d)(i)(I)
M8	1	PARKING SPACE PROVIDED UNDER SC(27)(d)(i)(II)


Rev. Date - 20180528 A 20180801 B REVISION C 20190307 D GBP 2nd AMD E 20190430 F GBP 3rd AMD G 20190604 H GBP 4th AMD I 20200706 J GBP 9th AMD K 20210607 L GBP 12th AMD	Amendment FIRST ISSUE REVISION GBP 2nd AMD GBP 3rd AMD GBP 4th AMD GBP 9th AMD GBP 12th AMD	Purpose FOR DMC FOR DMC FOR DMC FOR DMC FOR DMC FOR DMC FOR DMC	Client FANCY EXCELLENT LIMITED	Project PROPOSED RESIDENTIAL DEVELOPMENT AT NEW KOWLOON INLAND LOT NO. 6567, KAI TAK, KOWLOON	Job No. 01348	Drawing Title DMC - BASEMENT PLAN	I HEREBY CERTIFY THE ACCURACY OF THIS PLAN NG KWOK FAI	B.A. (A.S.) MARCH HKIA Registered Architect (HK) Authorized Person (Architect)	LWK +PARTNERS <small>15/F, North Tower, World Finance Centre, Harbour City, 118 She Tung, Kowloon, T: 3623 1688 F: 3623 4999 E: lwk@lwk.com.hk 香港國際金融中心(香港) 15樓有限公司 九龍尖沙咀海濱道環球金融中心北座15樓</small>

PART PLAN FOR STAIRCASE FROM G/F TO 1/F

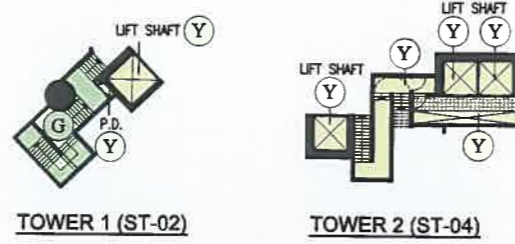


LEGEND :



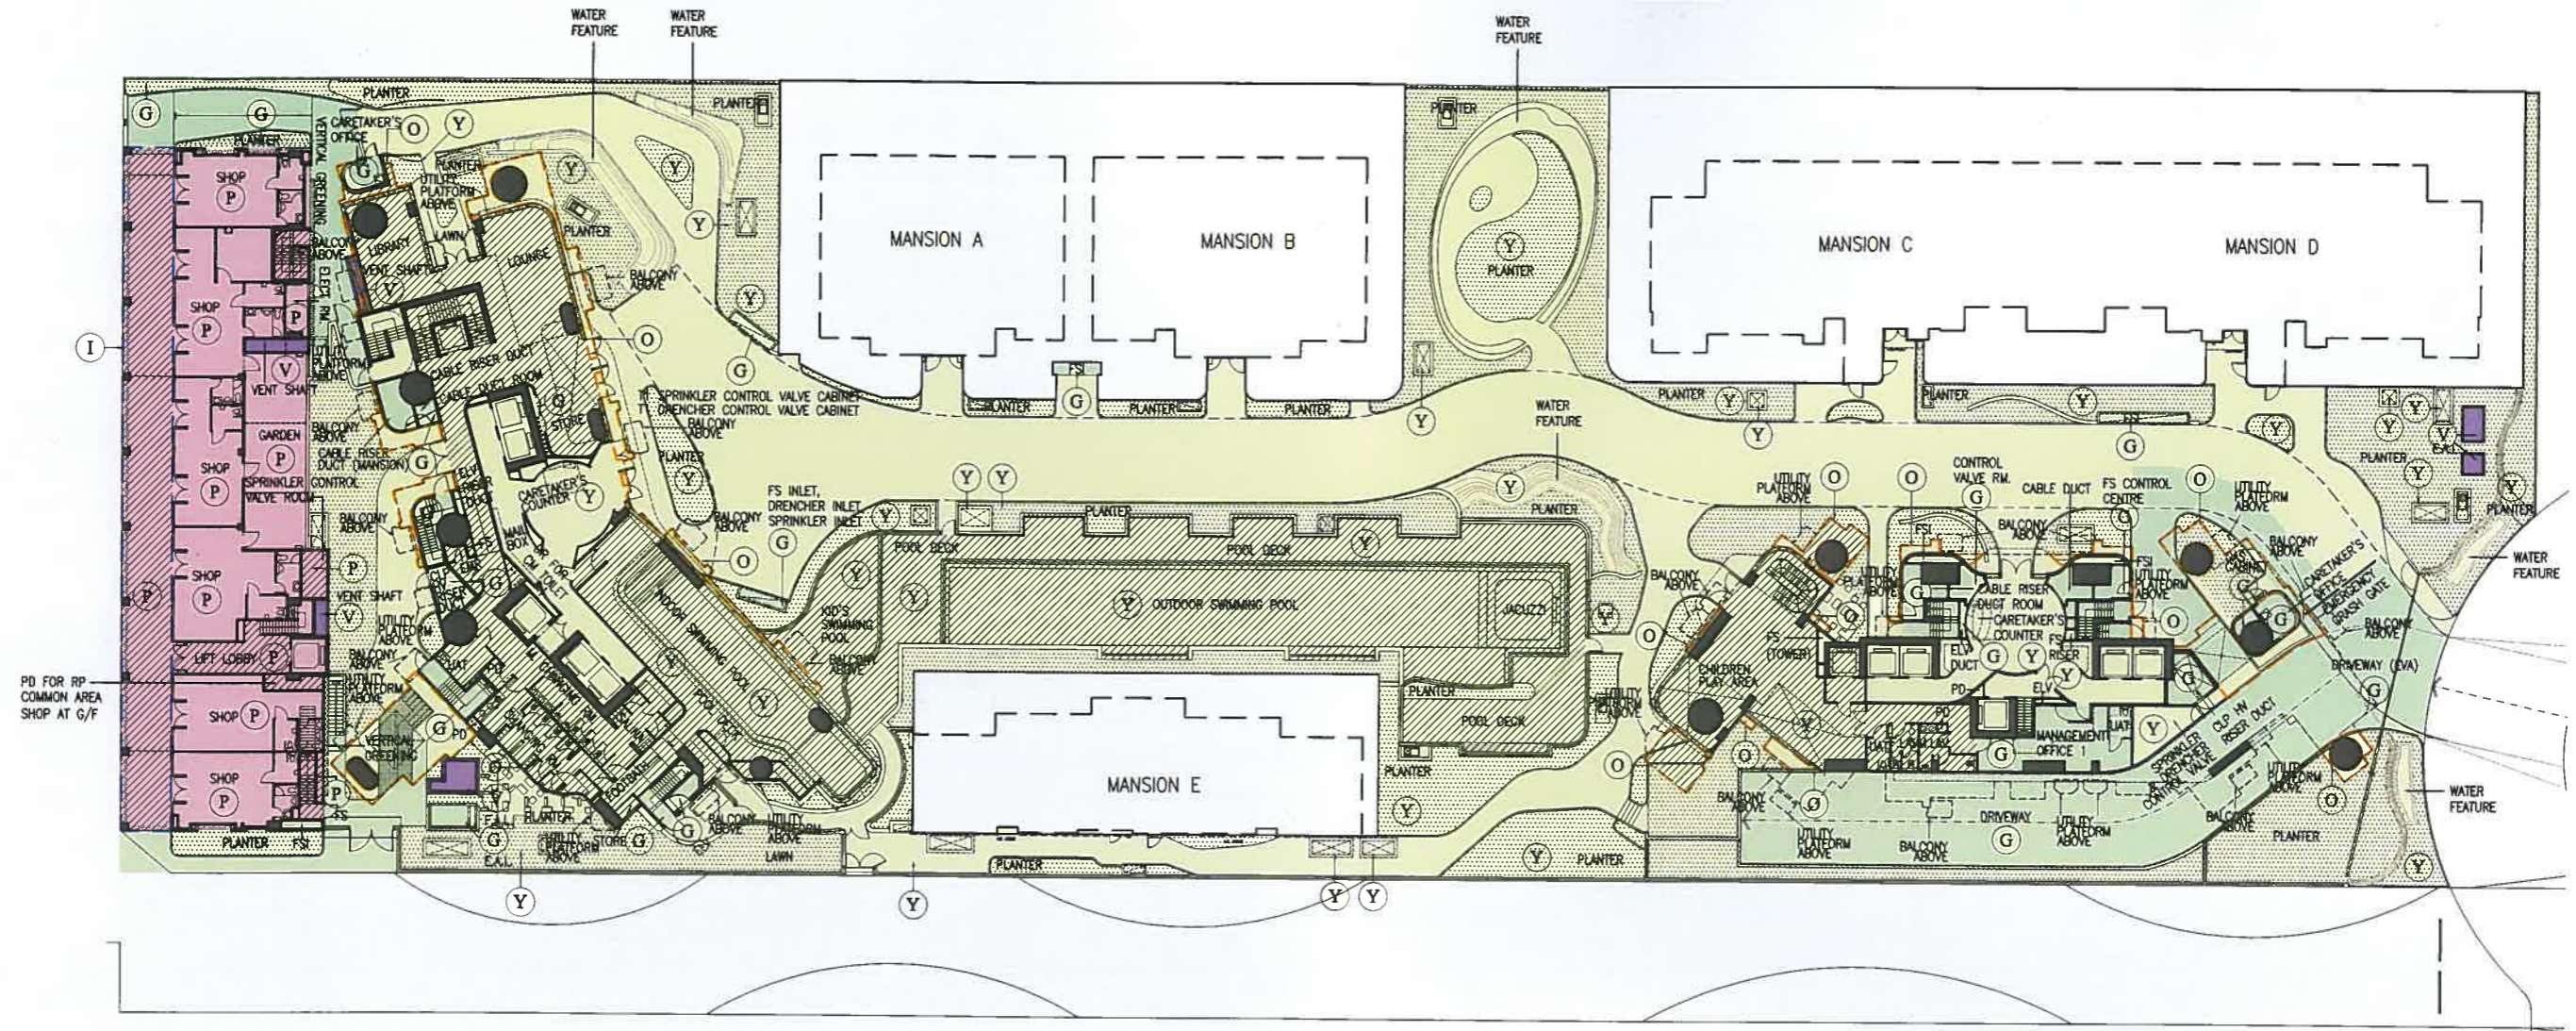

- Y YELLOW - RESIDENTIAL COMMON PARTS
- Y YELLOW HATCHED BLACK - RECREATIONAL FACILITIES (RESIDENTIAL COMMON PARTS)
- Y YELLOW STIPPLED BLACK - GREENERY AREA (RESIDENTIAL COMMON PARTS) (1440.633 s.m.) - WATER FEATURE AREA (RESIDENTIAL COMMON PARTS) (59.471 s.m.)
- G GREEN - DEVELOPMENT COMMON PARTS
- G GREEN STIPPLED BLACK - GREENERY AREAS (DEVELOPMENT COMMON PARTS) (39.902 s.m.)
- P PINK - COMMERCIAL ACCOMMODATION
- P PINK HATCHED BLACK - COMMERCIAL COMMON PARTS
- V VIOLET - PARKING COMMON PARTS
- BROKEN INDIGO LINES - PUBLIC PASSAGE AREA
- BROKEN ORANGE LINES - COVERED LANDSCAPE AREAS



GROUND FLOOR PLAN


Rev. A B C D E F G H	Date 20180528 20180801 20180824 20180917 20190307 20190430 20190604 20200706 20210607	Amendment FIRST ISSUE REVISION REVISION REVISION GSP 2nd AMD GSP 3rd AMD GSP 4th AMD GSP 9th AMD GSP 12th AMD	Purpose FOR DMC FOR DMC FOR DMC FOR DMC FOR DMC FOR DMC FOR DMC FOR DMC FOR DMC	Client FANCY EXCELLENT LIMITED	Project PROPOSED RESIDENTIAL DEVELOPMENT AT NEW KOWLOON INLAND LOT NO. 6567, KAI TAK, KOWLOON	Job No. 01348	Drawing Title DMC - GROUND FLOOR PLAN	I HEREBY CERTIFY THE ACCURACY OF THIS PLAN NG KWOK FAI  B.A. (A.S.) MARCH HKIA Registered Architect (HK) Authorized Person (Architect)	LWK + PARTNERS <small>15/F, North Tower, World Finance Centre, Harbour City, Tsim Sha Tsui, Kowloon T: 852-2574 1653 F: 852-2572 4808 E: lwk@lwk.com 廣東路商務樓 (香港) 新加坡有限公司 九龍尖沙咀海濱道匯豐中心北座15樓</small>				
				B.D. Ref.	F.S.D. Ref.	CAD Ref.	Drawn	Checked	Approved	Drawing No. DMC - 002	Revision No. H	Scale 1:500 (A3)	Date MAY, 2018

LEGEND :



-  YELLOW - RESIDENTIAL COMMON PARTS
-  YELLOW HATCHED BLACK - RECREATIONAL FACILITIES (RESIDENTIAL COMMON PARTS)
-  GREEN - DEVELOPMENT COMMON PARTS
-  GREEN STIPPLED BLACK - GREENERY AREAS (DEVELOPMENT COMMON PARTS) (AREA REFER TO DRAWING NO. DMC-101 & DMC-102)

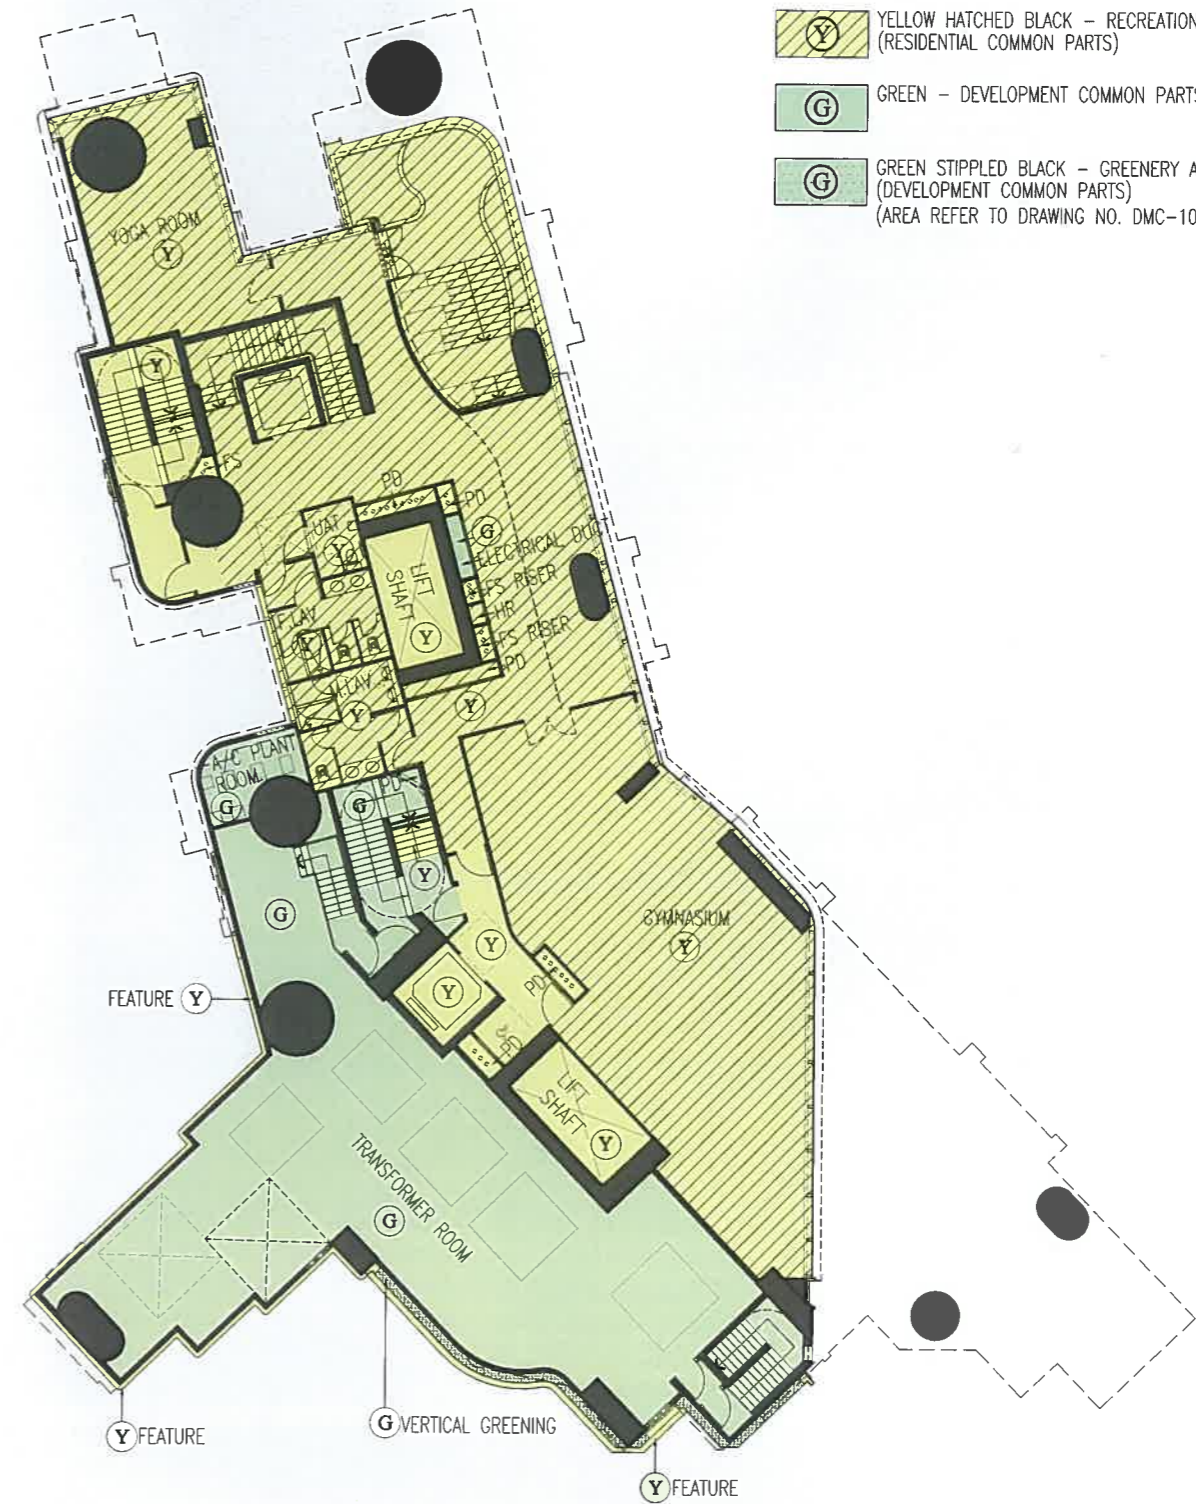

TOWER 1 - 1st FLOOR PLAN




TOWER 1 - 2nd FLOOR PLAN


Rev. - A B C D E	Date 20180528 20180801 20190307 20190430 20190804 20200706	Amendment FIRST ISSUE REVISION GBP 2nd AMD GBP 3rd AMD GBP 4th AMD GBP 9th AMD	Purpose FOR DMC FOR DMC FOR DMC FOR DMC FOR DMC FOR DMC	Client FANCY EXCELLENT LIMITED	Project PROPOSED RESIDENTIAL DEVELOPMENT AT NEW KOWLOON INLAND LOT NO. 6567, KAI TAK, KOWLOON	Job No. 01348	Drawing Title DMC - 1st & 2nd FLOOR PLAN (TOWER 1)	I HEREBY CERTIFY THE ACCURACY OF THIS PLAN NG KWOK FAI	 B.A. (A.S.) MARCH HKIA Registered Architect (HK) Authorized Person (Architect)	 LWK +PARTNERS	
											This drawing and the contents herein are the copyright of LWK & Partners (HK) Ltd. No part of the drawing and the design contained herein may be reproduced without the prior written consent of a director of LWK & Partners (HK) Ltd. Do not take measurements directly from this drawing. Check and verify all dimensions on site. Read this drawing in conjunction with the specifications and all other related drawings Notify the Architect immediately of any discrepancy found herein.

LEGEND :


- Y YELLOW - RESIDENTIAL COMMON PARTS
- X Y X YELLOW WITH BLACK CROSSES - SKY GARDEN (RESIDENTIAL COMMON PARTS)
- G GREEN - DEVELOPMENT COMMON PARTS
- G GREEN STIPPLED BLACK - GREENERY AREAS (DEVELOPMENT COMMON PARTS) (AREA REFER TO DRAWING NO. DMC-101 & DMC-102)

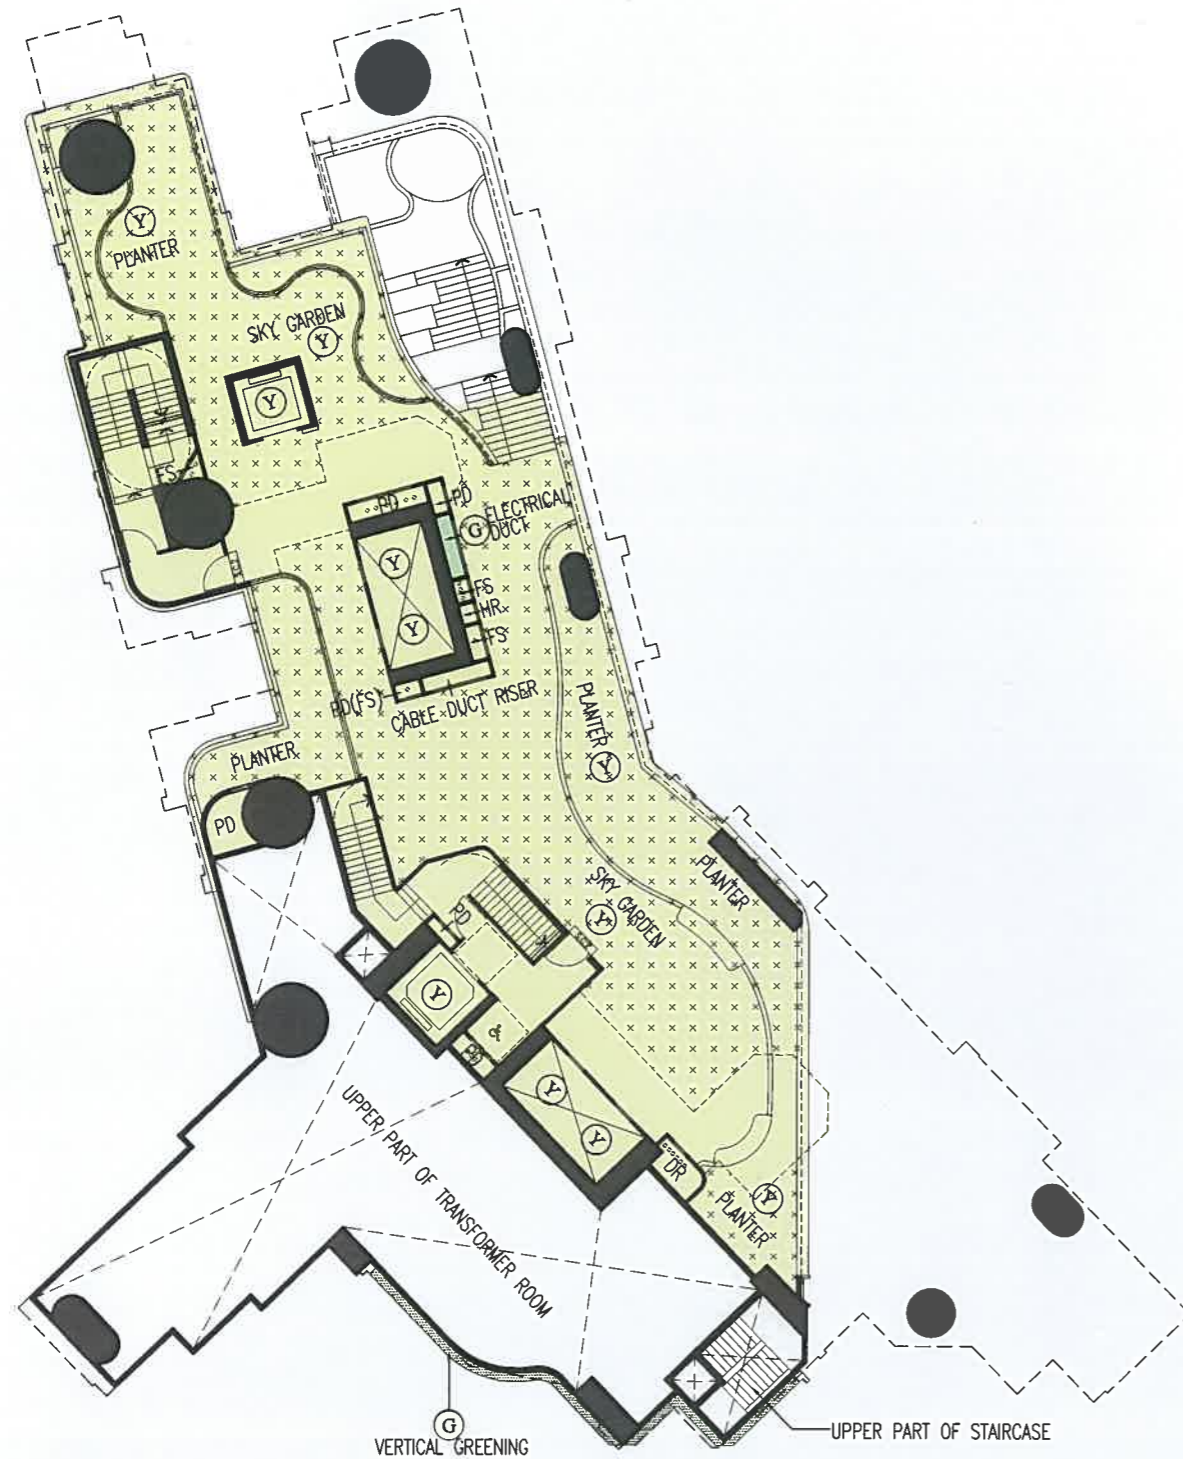

TOWER 1 - 3rd FLOOR PLAN

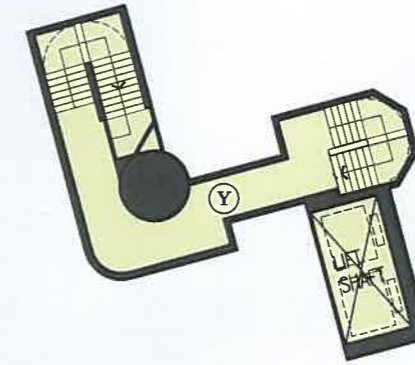

STAIRCASE ST-01 PART PLAN


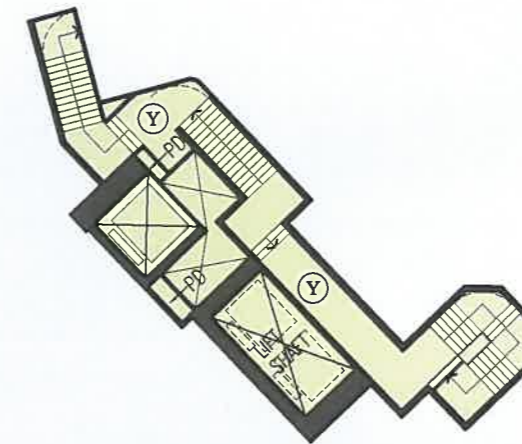


STAIRCASE ST-02 PART PLAN

Rev. A B C D E F	Date 20180528 20180801 20190307 20190430 20190604 20200706 20210607	Amendment FIRST ISSUE REVISION 2nd GBP AMD 3RD GBP AMD 4th GBP AMD 9th GBP AMD 12th GBP AMD	Purpose FOR DMC FOR DMC FOR DMC FOR DMC FOR DMC FOR DMC FOR DMC	Client FANCY EXCELLENT LIMITED	Project PROPOSED RESIDENTIAL DEVELOPMENT AT NEW KOWLOON INLAND LOT NO. 6567, KAI TAK, KOWLOON	Job No. 01348	Drawing Title DMC - 3rd FLOOR & ST-01, ST-02 PART PLAN (TOWER 1)	I HEREBY CERTIFY THE ACCURACY OF THIS PLAN NG KWOK FAI B.A. (A.S.) MARCH HKIA Registered Architect (HK) Authorized Person (Architect)						
- This drawing and the contents herein are the copyright of LWK & Partners (HK) Ltd. - No part of the drawing and the design contained herein may be reproduced without the prior written consent of a director of LWK & Partners (HK) Ltd. - Do not take measurements directly from this drawing. - Check and verify all dimensions on site. - Read this drawing in conjunction with the specifications and all other related drawings. - Notify the Architect immediately of any discrepancy found herein.				B.D. Ref.	F.S.D. Ref.	CAD Ref.	Drawn	Checked	Approved	Drawing No. DMC - 012	Revision No. F	Scale 1:250 (A3)	Date MAY, 2018	LWK +PARTNERS <small>15/F, North Tower, World Finance Centre, Harbour City, Tsim Sha Tsui, Kowloon. T: 852-2574 1633 F: 852-2572 4988 E: lwk@lwk.com 鴻興建築師(香港)事務所有限公司 九龍尖沙咀海濱城匯豐中心北座15樓</small>



TOWER 1 - TYPICAL FLOOR PLAN (5/F TO 16F)

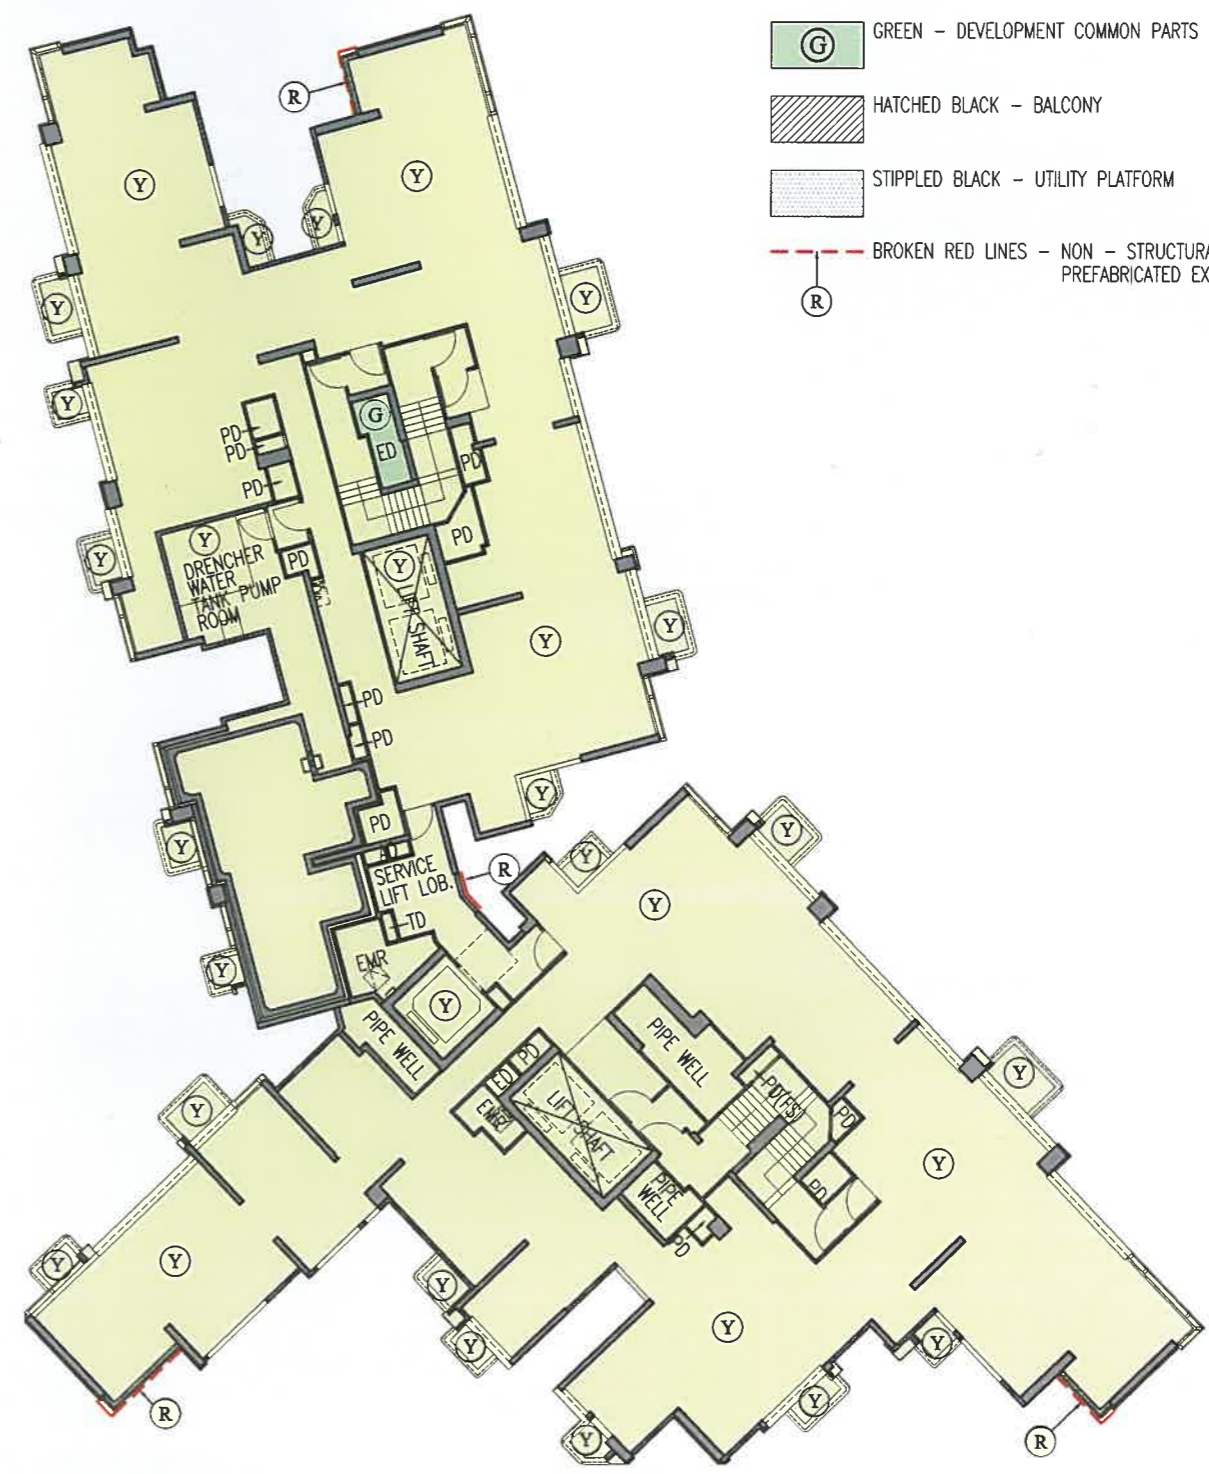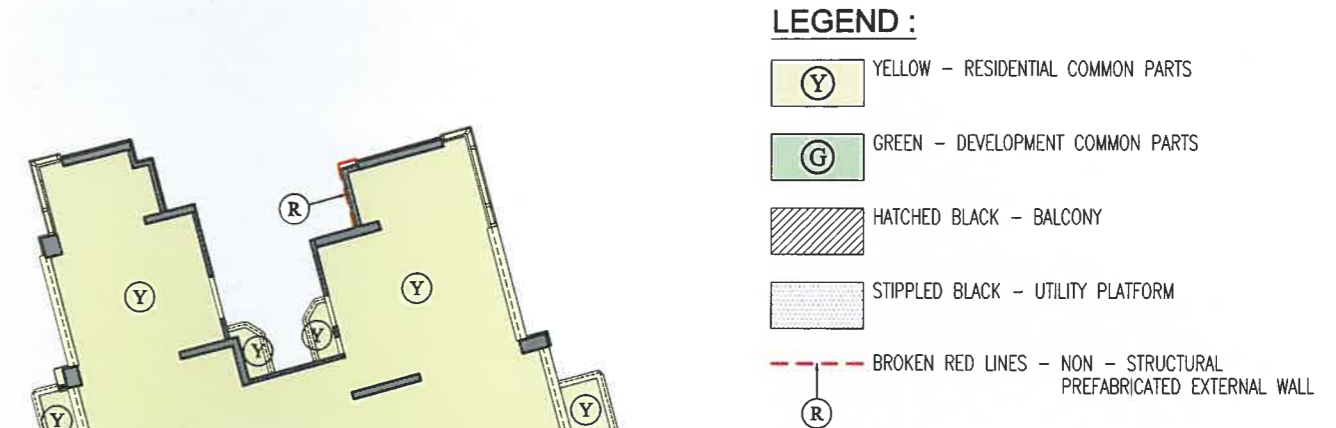

TOWER 1 - REFUGE FLOOR PLAN

Rev.	Date	Amendment	Purpose
A	20180528	FIRST ISSUE	FOR DMC
B	20180801	REVISION	FOR DMC
C	20180917	REVISION	FOR DMC
D	20190307	GBP 2nd AMD	FOR DMC
E	20190430	GBP 3rd AMD	FOR DMC
F	20190604	GBP 4th AMD	FOR DMC
G	20200708	GBP 9th AMD	FOR DMC
	20210607	GBP 12th AMD	FOR DMC

Client
FANCY EXCELLENT LIMITED

Project
PROPOSED RESIDENTIAL DEVELOPMENT AT NEW KOWLOON INLAND LOT NO. 6567, KAI TAK, KOWLOON

Job No.
01348

Drawing Title
DMC - TYPICAL & REFUGE FLOOR PLAN (TOWER 1)

I HEREBY CERTIFY THE ACCURACY OF THIS PLAN
NG KWOK FAI

B.A. (A.S.) MARCH
HKIA
Registered Architect (HK)
Authorized Person (Architect)


LWK + PARTNERS

15/F, North Tower, World Finance Centre, Harbour City, Tsim Sha Tsui, Kowloon, Hong Kong
Tel: +852-2574 1433 Fax: +852-2572 4808 Email: hwk@lwk.com.hk
九龍尖沙咀海濱道環球金融中心北座15樓

This drawing and the contents herein are the copyright of LWK & Partners (HK) Ltd.
No part of the drawing and the design contained herein may be reproduced without the prior written consent of a director of LWK & Partners (HK) Ltd.
Do not take measurements directly from this drawing.
Check and verify all dimensions on site.
Read this drawing in conjunction with the specifications and all other related drawings.
Notify the Architect immediately of any discrepancy found herein.

B.D. Ref.	F.S.D. Ref.	CAD Ref.	Drawn	Checked	Approved

Drawing No.	Revision No.	Scale	Date
DMC - 013	G	1:250 (A3)	MAY, 2018

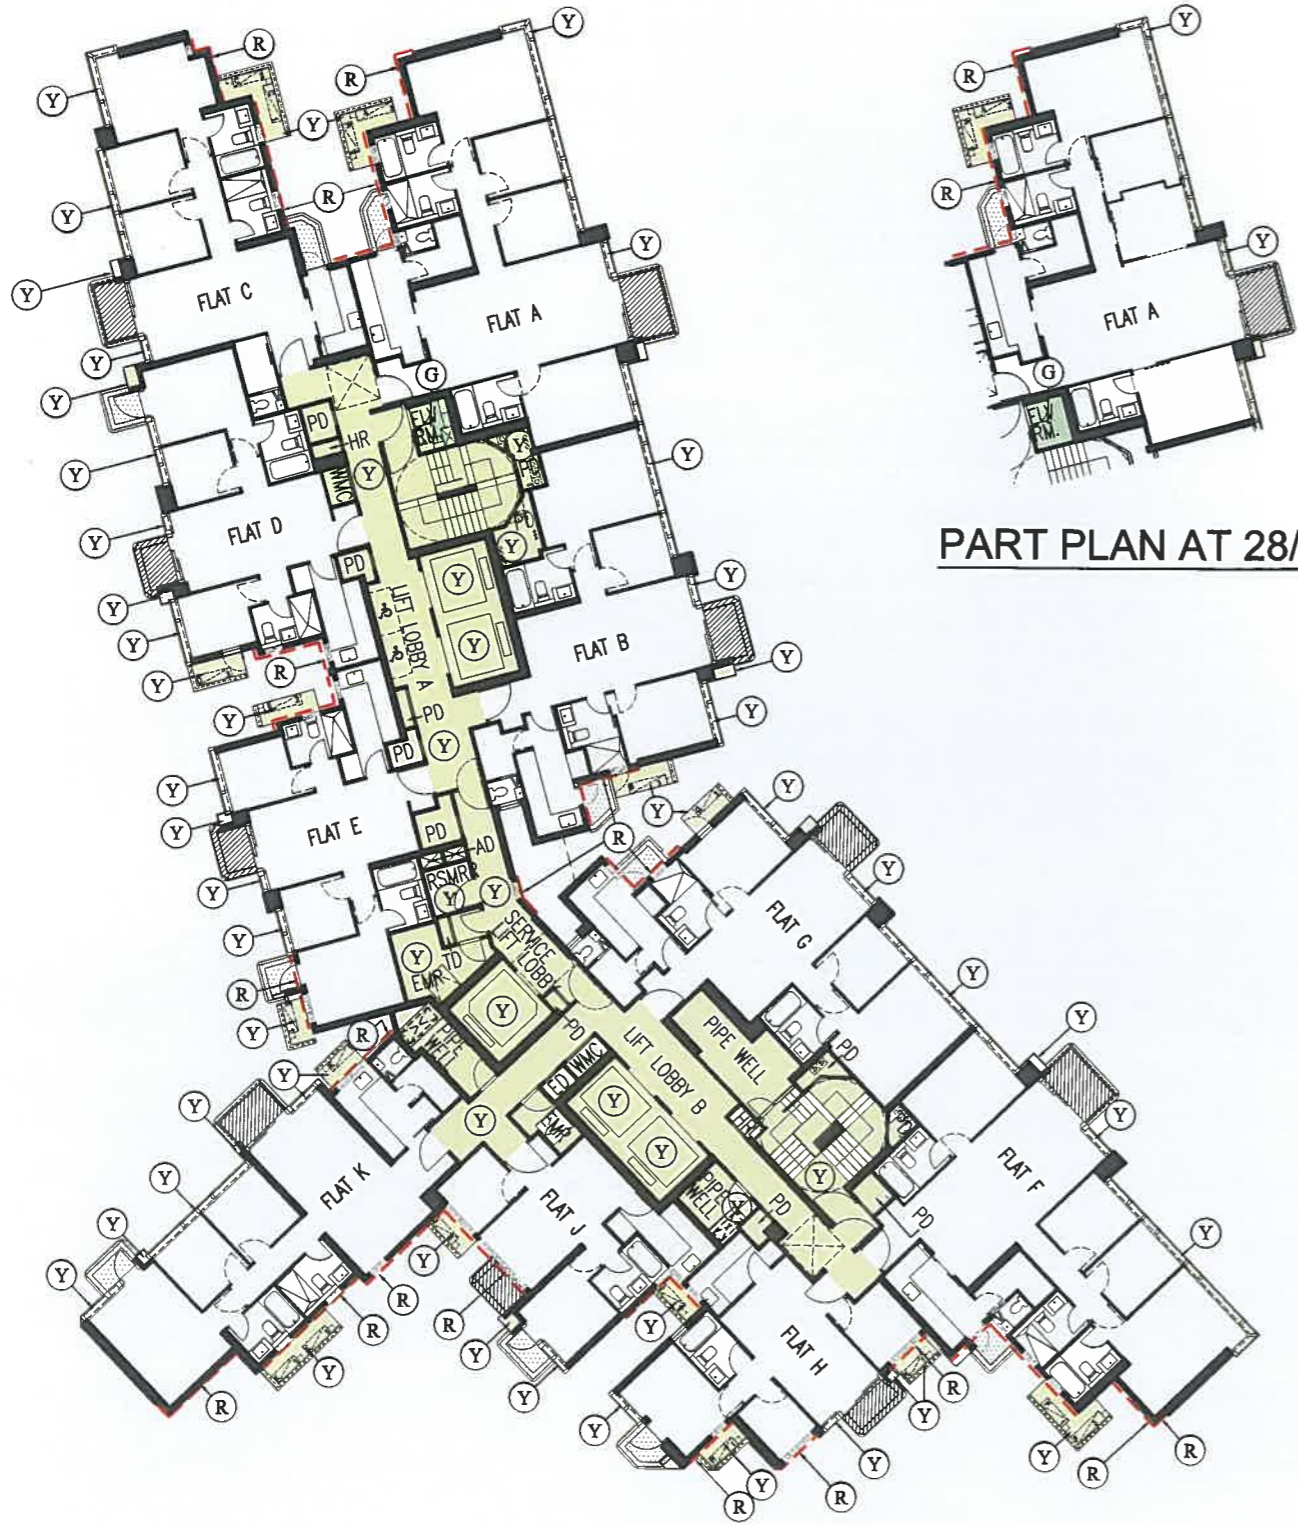

PART PLAN AT 28/F




LEGEND :

- Y YELLOW - RESIDENTIAL COMMON PARTS
- G GREEN - DEVELOPMENT COMMON PARTS
- HATCHED BLACK - BALCONY
- STIPPLED BLACK - UTILITY PLATFORM
- BROKEN RED LINES - NON - STRUCTURAL PREFABRICATED EXTERNAL WALL
- R


TOWER 1 - TYPICAL FLOOR PLAN (18/F TO 38/F)

TOWER 1 - 39th FLOOR PLAN

Rev. A B C D E F G Date 20180528 20180801 20180917 20190307 20190430 20190604 20200706 20210607 Amendment FIRST ISSUE REVISION GBP 2nd AMD GBP 3rd AMD GBP 4th AMD GBP 9th AMD GBP 12th AMD Purpose FOR DMC FOR DMC FOR DMC FOR DMC FOR DMC FOR DMC FOR DMC FOR DMC Client FANCY EXCELLENT LIMITED	Project PROPOSED RESIDENTIAL DEVELOPMENT AT NEW KOWLOON INLAND LOT NO. 6567, KAI TAK, KOWLOON				Job No. 01348	Drawing Title DMC - 18th TO 38th & 39th FLOOR PLAN (TOWER 1)	I HEREBY CERTIFY THE ACCURACY OF THIS PLAN NG KWOK FAI  B.A. (A.S.) MARCH HKIA Registered Architect (HK) Authorized Person (Architect)	LWK + PARTNERS <small>15/F, North Tower, World Finance Centre, Harbour City, Tsim Sha Tsui, Kowloon, T: 652-2514 1033 F: 652-2571 4000 E: info@lwk.com.hk 15樓北座環球金融中心北座15樓</small>	
	B.D. Ref.	F.S.D. Ref.	CAD Ref.	Drawn	Checked	Approved			Drawing No. DMC - 014



TOWER 1 - 40th FLOOR PLAN

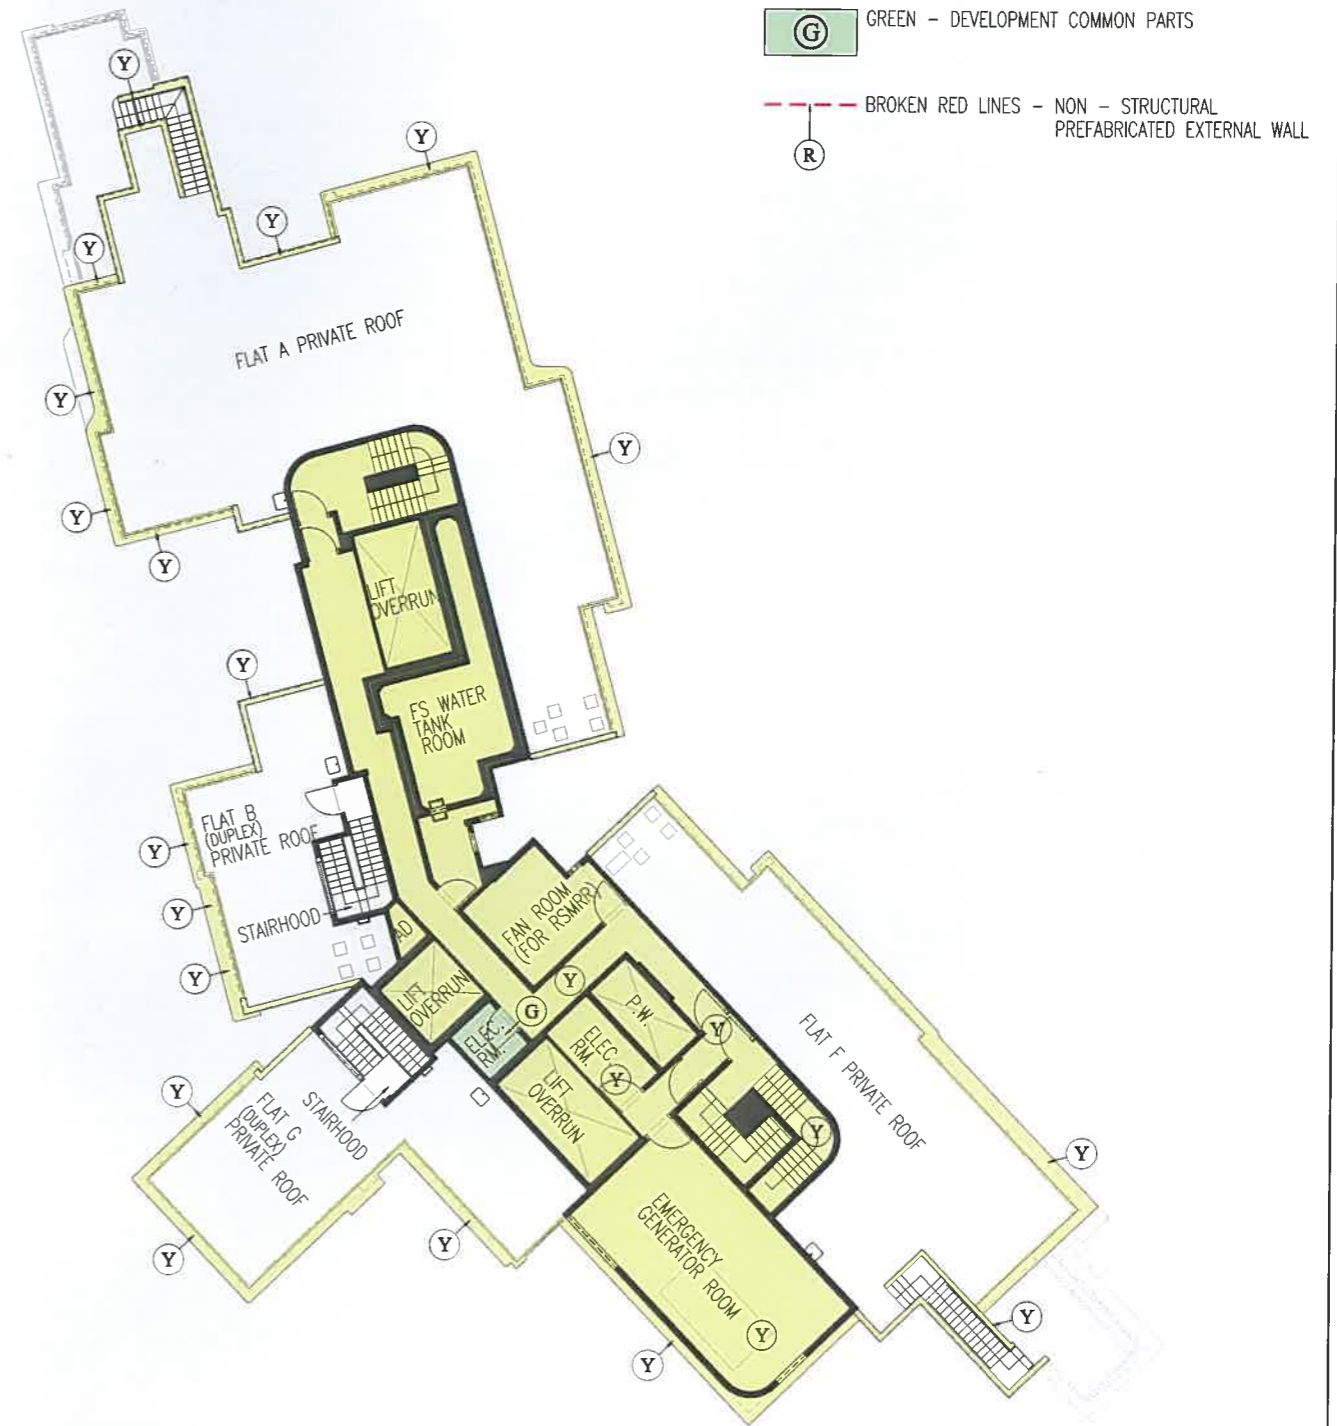

TOWER 1 - ROOF PLAN

LEGEND :

- Y YELLOW - RESIDENTIAL COMMON PARTS
- G GREEN - DEVELOPMENT COMMON PARTS
- BROKEN RED LINES - NON - STRUCTURAL PREFABRICATED EXTERNAL WALL
- R

Rev.	Date	Amendment	Purpose	Client
-	20180528	FIRST ISSUE	FOR DMC	FANCY EXCELLENT LIMITED
A	20180801	REVISION	FOR DMC	
B	20180917	REVISION	FOR DMC	
C	20190307	GBP 2nd AMD	FOR DMC	
D	20190430	GBP 3rd AMD	FOR DMC	
E	20200706	GBP 9th AMD	FOR DMC	
F	20210607	GBP 12th AMD	FOR DMC	

Project	Job No.	Drawing Title
PROPOSED RESIDENTIAL DEVELOPMENT AT NEW KOWLOON INLAND LOT NO. 6567, KAI TAK, KOWLOON	01348	DMC - 40th & ROOF FLOOR PLAN (TOWER 1)

B.D. Ref.	F.S.D. Ref.	CAD Ref.	Drawn	Checked	Approved

I HEREBY CERTIFY THE ACCURACY OF THIS PLAN
NG KWOK FAI




LWK + PARTNERS

15/F, North Tower, World Finance Centre, Harbour City, Tsim Sha Tsui, Kowloon.
 T: 852-2574 1833 F: 852-2572 4000 E: info@lwk.com
 香港中環皇后大道中15號環球金融中心北座15樓
 九龍尖沙咀海港城環球金融中心北座15樓

This drawing and the contents herein are the copyright of LWK & Partners (HK) Ltd.
 No part of the drawing and the design contained herein may be reproduced without the prior written consent of a director of LWK & Partners (HK) Ltd.
 Do not take measurements directly from this drawing.
 Check and verify all dimensions on site.
 Read this drawing in conjunction with the specifications and all other related drawings.
 Notify the Architect immediately of any discrepancy found herein.

Drawing No.	Revision No.	Scale	Date
DMC - 015	F	1:250 (A3)	MAY, 2018


B.A. (A.S.) MARCH
 HKIA
 Registered Architect (HK)
 Authorized Person (Architect)

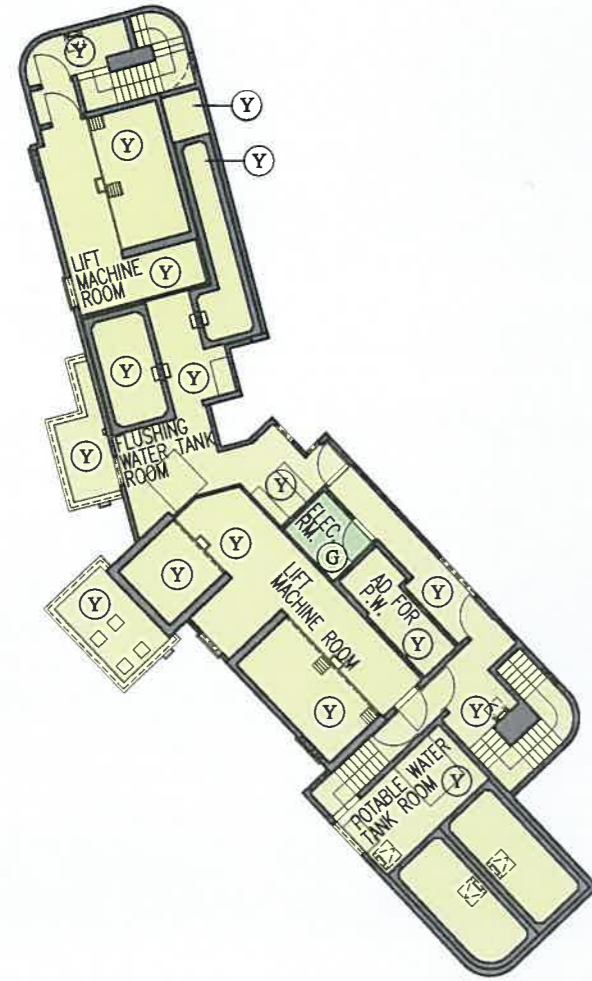


TOWER 1 - LIFT MACHINE LEVEL PLAN

LEGEND :

- Y YELLOW - RESIDENTIAL COMMON PARTS
- Y YELLOW STIPPLED BLACK - GREENERY AREAS (RESIDENTIAL COMMON PARTS) (59.848 s.m.)
- G GREEN - DEVELOPMENT COMMON PARTS

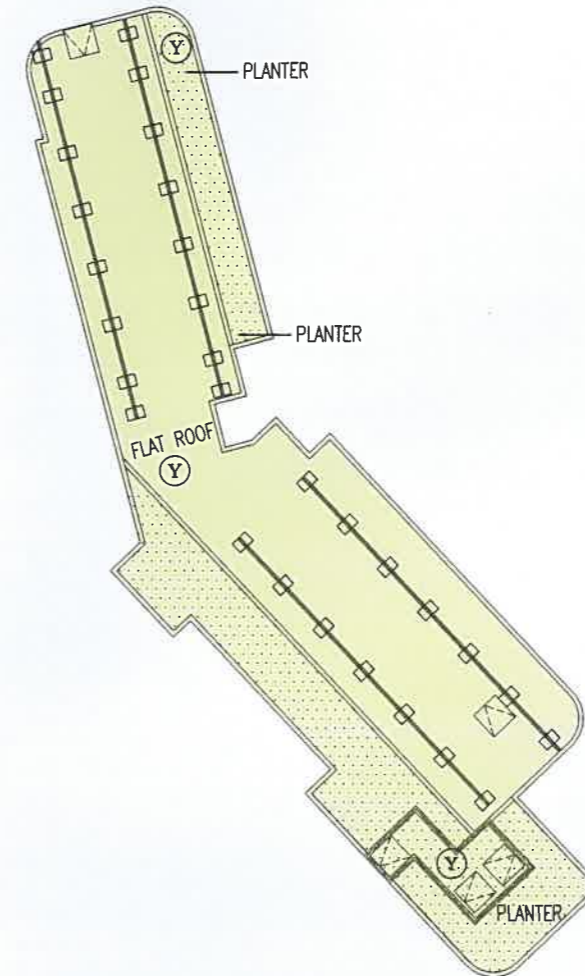

TOWER 1 - TOP ROOF FLOOR PLAN


Rev.	Date	Amendment	Purpose	Client	Project	Job No.	Drawing Title	I HEREBY CERTIFY THE ACCURACY OF THIS PLAN NG KWOK FAI		
A	20180528	FIRST ISSUE	FOR DMC	FANCY EXCELLENT LIMITED	PROPOSED RESIDENTIAL DEVELOPMENT AT NEW KOWLOON INLAND LOT NO. 6567, KAI TAK, KOWLOON	01348	DMC - LIFT MACHINE LEVEL & TOP ROOF PLAN (TOWER 1)	 B.A. (A.S.) MARCH HKIA Registered Architect (HK) Authorized Person (Architect)		
B	20180801	REVISION	FOR DMC							
C	20180917	REVISION	FOR DMC							
D	20190307	GBP 2nd AMD	FOR DMC							
E	20190430	GBP 3rd AMD	FOR DMC							
F	20200706	GBP 9th AMD	FOR DMC							
	20210608	GBP 12th AMD	FOR DMC							
<small>This drawing and the contents herein are the copyright of LWK & Partners (HK) Ltd. No part of the drawing and the design contained herein may be reproduced without the prior written consent of a director of LWK & Partners (HK) Ltd. Do not take measurements directly from the drawing. Check and verify all dimensions on site. Based this drawing in conjunction with the specifications and all other related drawings. Notify the Architect immediately of any discrepancy found herein.</small>				B.D. Ref.	F.S.D. Ref.	CAD Ref.	Drawn	Checked	Approved	
							Drawing No. DMC - 016	Revision No. F	Scale 1:250 (A3)	Date MAY, 2018

LWK + PARTNERS


15/F, North Tower, World Finance Centre, Harbour City, Tsim Sha Tsui, Kowloon.
 T: 852-2574 1838 F: 852-2572 4998 E: lwk@lwk.com
 15樓北座環球匯豐中心北區15樓
 電話：2574 1838 傳真：2572 4998 電郵：lwkw@lwk.com

LEGEND :

- Y YELLOW - RESIDENTIAL COMMON PARTS
- Y YELLOW HATCHED BLACK - RECREATIONAL FACILITIES (RESIDENTIAL COMMON PARTS)
- G GREEN - DEVELOPMENT COMMON PARTS
- G GREEN STIPPLED BLACK - GREENERY AREAS (DEVELOPMENT COMMON PARTS) (AREA REFER TO DRAWING NO. DMC-101)

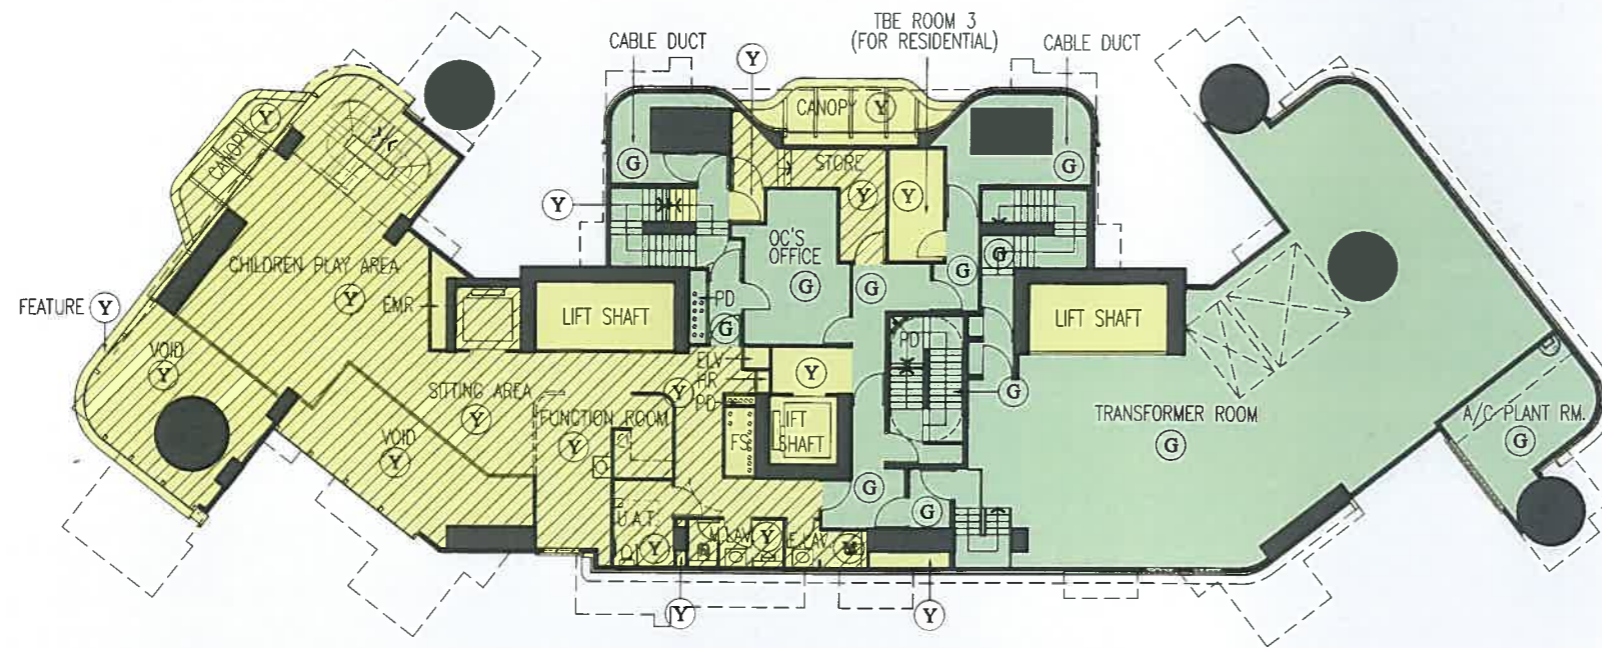

TOWER 2 - 1st FLOOR PLAN

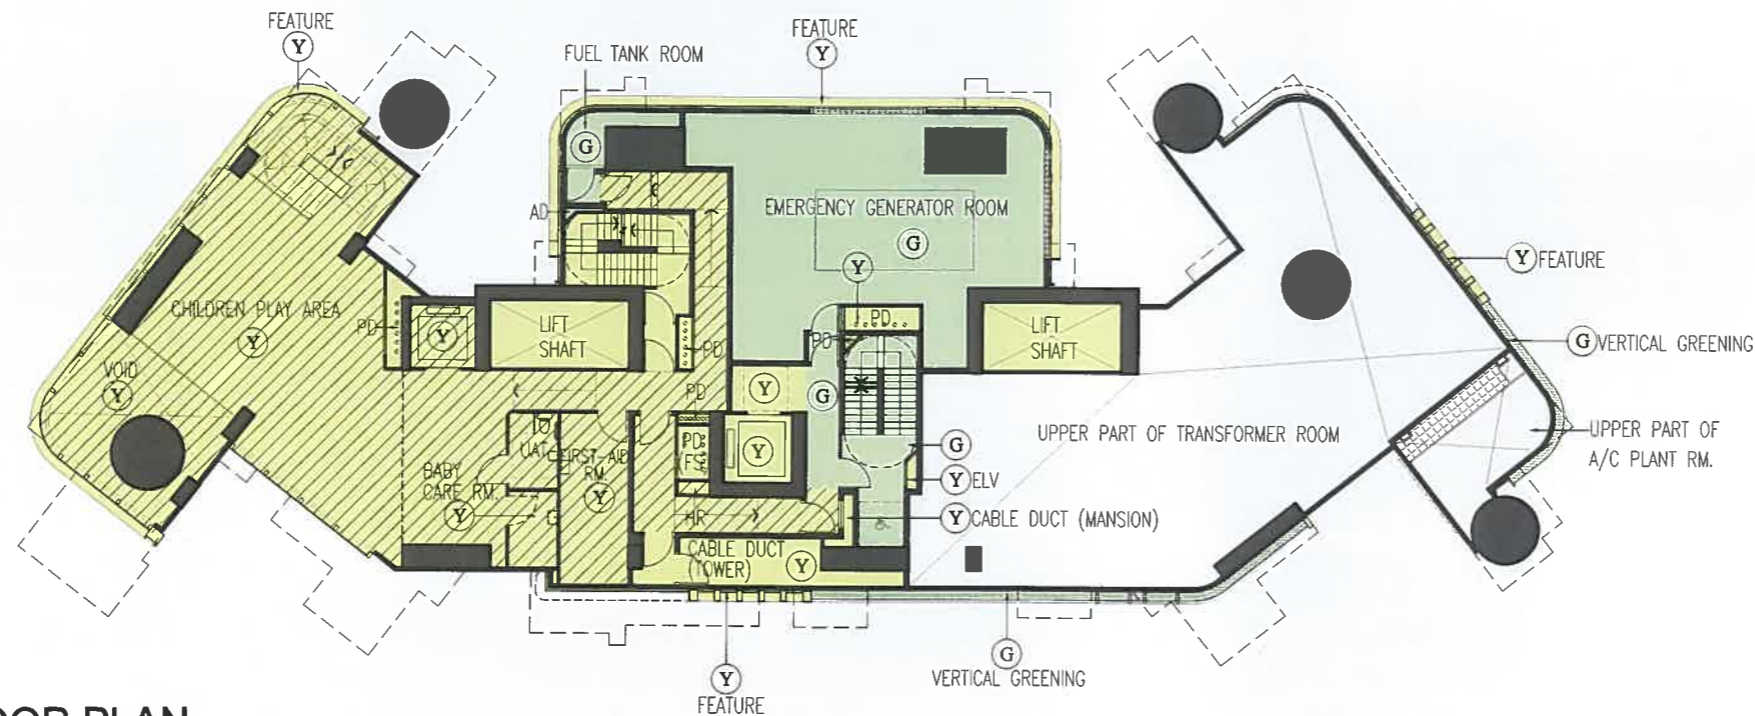


TOWER 2 - 2nd FLOOR PLAN


Rev. - A B C D E	Date 20180528 20180801 20190307 20190430 20200706 20210609	Amendment FIRST ISSUE REVISION GBP 2nd AMD GBP 3rd AMD GBP 9th AMD GBP 12th AMD	Purpose FOR DMC FOR DMC FOR DMC FOR DMC FOR DMC FOR DMC	Client FANCY EXCELLENT LIMITED	Project PROPOSED RESIDENTIAL DEVELOPMENT AT NEW KOWLOON INLAND LOT NO. 6567, KAI TAK, KOWLOON	Job No. 01348	Drawing Title DMC - 1st AND 2nd FLOOR PLAN (TOWER 2)	I HEREBY CERTIFY THE ACCURACY OF THIS PLAN NG KWOK FAI 	<div style="text-align: center;"> LWK + PARTNERS </div> <small> 15/F, North Tower, World Finance Centre, Harbour City, 118 She Tung, Kowloon, T: 36233414/33 F: 36232748/88 E: lwk@lwk.com 香港中環皇后大道中118號世界金融中心北座15樓 </small>					
- This drawing and the contents herein are the copyright of LWK & Partners (HK) Ltd. - No part of the drawing and the design contained herein may be reproduced without the prior written consent of a director of LWK & Partners (HK) Ltd. - Do not take measurements directly from the drawing. - Check and verify all dimensions on site. - Read this drawing in conjunction with the specifications and all other related drawings. - Notify the Architect immediately of any discrepancy found herein.				B.D. Ref.	F.S.D. Ref.	CAD Ref.	Drawn	Checked	Approved	Drawing No. DMC - 021	Revision No. E	Scale 1:250 (A3)	Date MAY, 2018	B.A. (A.S.) MARCH HKIA Registered Architect (HK) Authorized Person (Architect)

LEGEND :

- Y YELLOW - RESIDENTIAL COMMON PARTS
- X
Y
X YELLOW WITH BLACK CROSSES - SKY GARDEN (RESIDENTIAL COMMON PARTS)
- Y YELLOW HATCHED BLACK - RECREATIONAL FACILITIES (RESIDENTIAL COMMON PARTS)
- G GREEN - DEVELOPMENT COMMON PARTS
- G GREEN STIPPLED BLACK - GREENERY AREAS (DEVELOPMENT COMMON PARTS) (AREA REFER TO DRAWING NO. DMC-101)

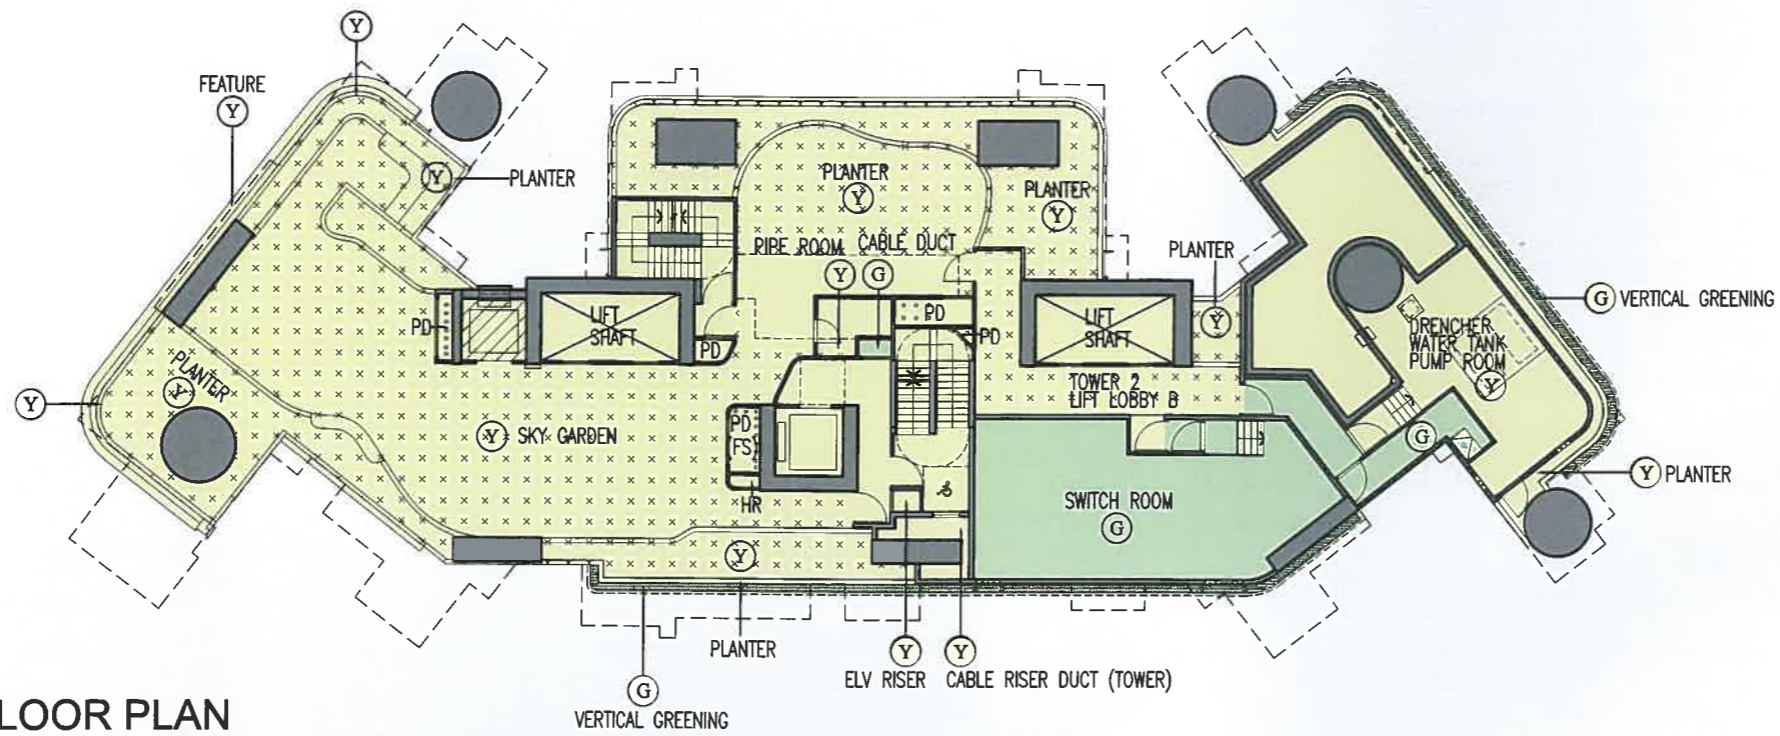


TOWER 2 - 3rd FLOOR PLAN

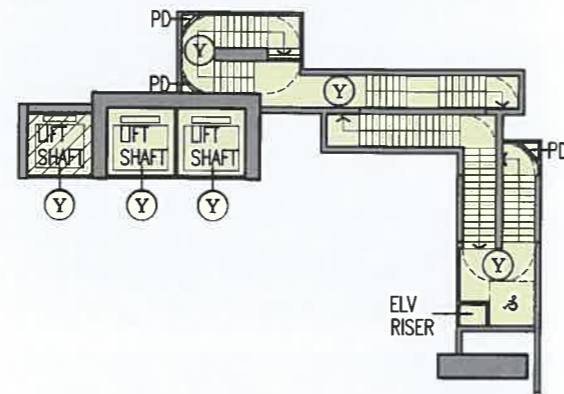



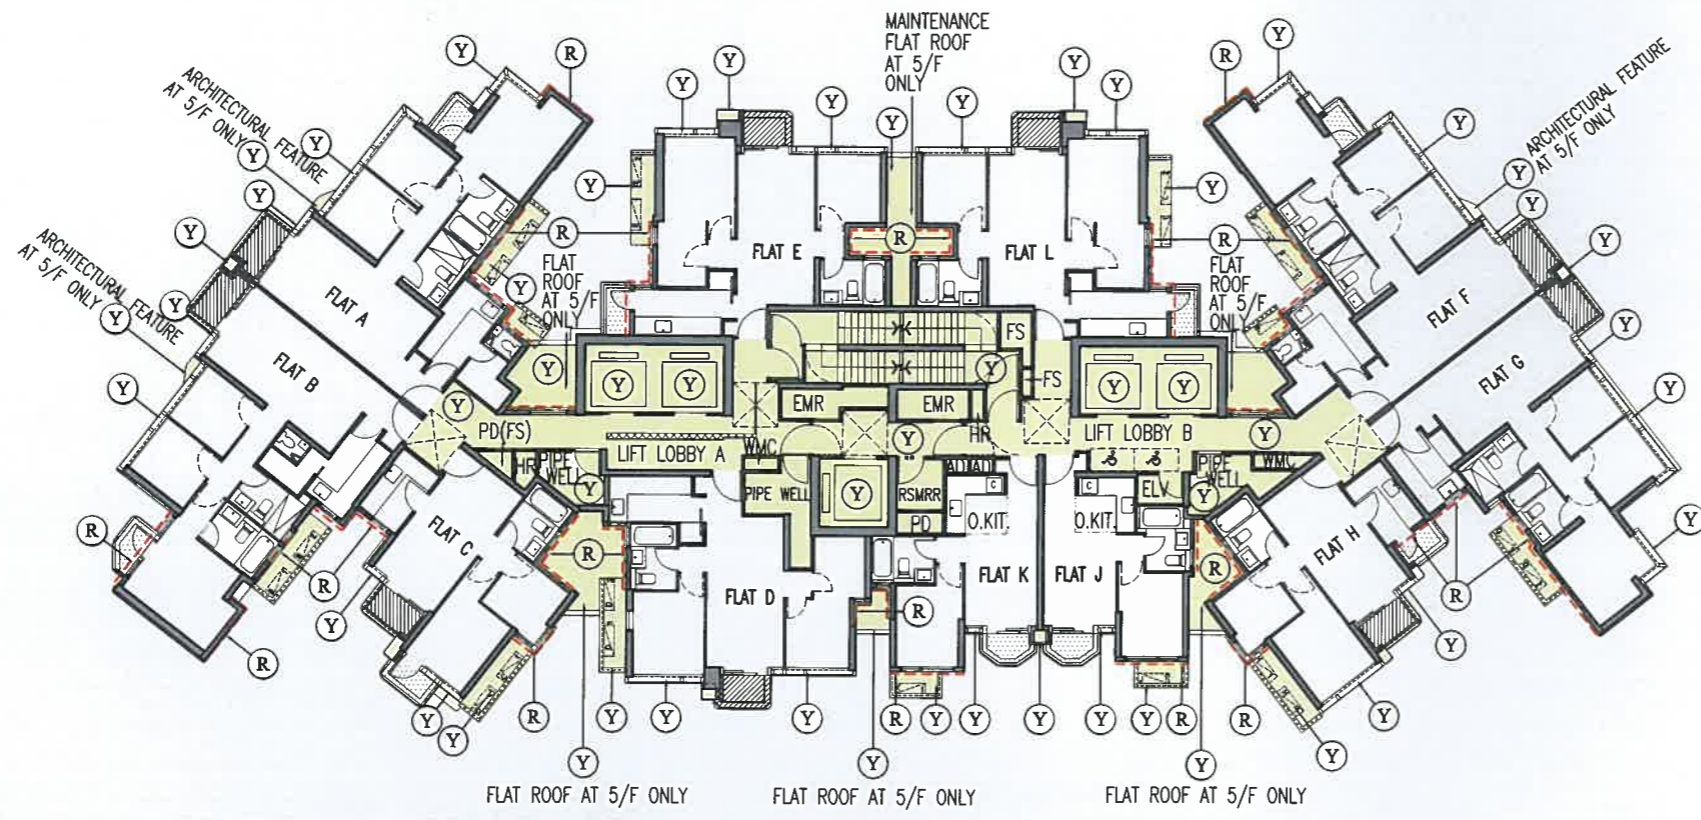


STAIRCASE ST-03 & ST-04 PART PLAN


Rev. A B C D E F	Date 20180528 20180801 20180824 20190307 20190430 20190604 20200706	Amendment FIRST ISSUE REVISION REVISION GBP 2nd AMD GBP 3rd AMD GBP 4th AMD GBP 9th AMD	Purpose FOR DMC FOR DMC FOR DMC FOR DMC FOR DMC FOR DMC FOR DMC	Client FANCY EXCELLENT LIMITED	Project PROPOSED RESIDENTIAL DEVELOPMENT AT NEW KOWLOON INLAND LOT NO. 6567, KAI TAK, KOWLOON	Job No. 01348	Drawing Title DMC - 3rd FLOOR PLAN (TOWER 2)	I HEREBY CERTIFY THE ACCURACY OF THIS PLAN NG KWOK FAI B.A. (A.S.) MARCH HKIA Registered Architect (HK) Authorized Person (Architect)	<div style="text-align: center;"> LWK +PARTNERS </div> <small>15/F, North Tower, World Finance Centre, Harbour City, Tsim Sha Tsui, Kowloon. T: 852-2574 1033 F: 852-2574 0020 E: info@lwk.com.hk 新加坡坡底街(香港)事務有限公司 九龍尖沙咀海濱城環球金融中心北座15樓</small>					
This drawing and the contents herein are the copyright of LWK & Partners (HK) Ltd. No part of the drawing and the design contained herein may be reproduced without the prior written consent of a director of LWK & Partners (HK) Ltd. Do not take measurements directly from this drawing. Check and verify all dimensions on site. Read this drawing in conjunction with the specifications and all other related drawings. Notify the Architect immediately of any discrepancy found herein.					B.D. Ref.	F.S.D. Ref.	CAD Ref.	Drawn	Checked	Approved	Drawing No. DMC - 022	Revision No. E	Scale 1:200 (A3)	Date MAY, 2018




LEGEND :

-  YELLOW - RESIDENTIAL COMMON PARTS
-  YELLOW CROSS-HATCHED BLACK - WIDER COMMON CORRIDOR AND LIFT LOBBY (RESIDENTIAL COMMON PARTS)
-  HATCHED BLACK - BALCONY
-  STIPPLED BLACK - UTILITY PLATFORM
-  BROKEN RED LINES - NON - STRUCTURAL PREFABRICATED EXTERNAL WALL

TOWER 2 - TYPICAL FLOOR PLAN (5/F TO 16/F)

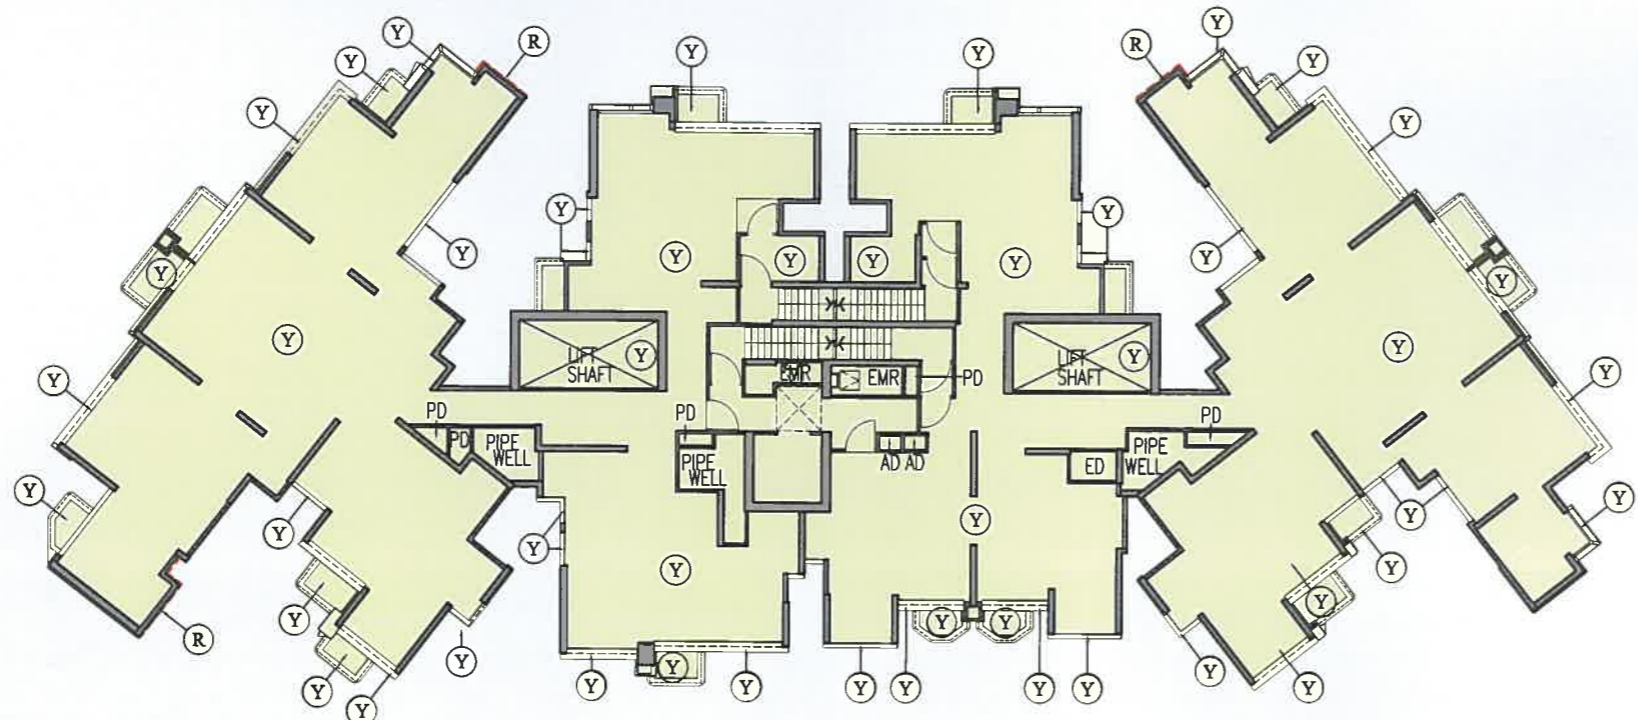


TOWER 2 - REFUGE FLOOR PLAN


<table border="1"> <tr> <th>Rev.</th> <th>Date</th> <th>Amendment</th> <th>Purpose</th> </tr> <tr> <td>-</td> <td>20180528</td> <td>FIRST ISSUE</td> <td>FOR DMC</td> </tr> <tr> <td>A</td> <td>20180801</td> <td>REVISION</td> <td>FOR DMC</td> </tr> <tr> <td>B</td> <td>20180824</td> <td>REVISION</td> <td>FOR DMC</td> </tr> <tr> <td>C</td> <td>20190307</td> <td>GBP 2nd AMD</td> <td>FOR DMC</td> </tr> <tr> <td>D</td> <td>20190430</td> <td>GBP 3rd AMD</td> <td>FOR DMC</td> </tr> <tr> <td>E</td> <td>20190604</td> <td>GBP 4th AMD</td> <td>FOR DMC</td> </tr> <tr> <td>F</td> <td>20200706</td> <td>GBP 9th AMD</td> <td>FOR DMC</td> </tr> <tr> <td>G</td> <td>20210609</td> <td>GBP 12th AMD</td> <td>FOR DMC</td> </tr> </table>	Rev.	Date	Amendment	Purpose	-	20180528	FIRST ISSUE	FOR DMC	A	20180801	REVISION	FOR DMC	B	20180824	REVISION	FOR DMC	C	20190307	GBP 2nd AMD	FOR DMC	D	20190430	GBP 3rd AMD	FOR DMC	E	20190604	GBP 4th AMD	FOR DMC	F	20200706	GBP 9th AMD	FOR DMC	G	20210609	GBP 12th AMD	FOR DMC	<p>Client FANCY EXCELLENT LIMITED</p>	<p>Project PROPOSED RESIDENTIAL DEVELOPMENT AT NEW KOWLOON INLAND LOT NO. 6567, KAI TAK, KOWLOON</p>	<p>Job No. 01348</p>	<p>Drawing Title DMC - TYPICAL & REFUGE FLOOR PLAN (TOWER 2)</p>	<p>I HEREBY CERTIFY THE ACCURACY OF THIS PLAN NG KWOK FAI</p> 	<p>LWK + PARTNERS</p> <p>15/F, North Tower, World Finance Centre, Harbour City, Tsim Sha Tsui, Kowloon. T: 852-2574 1431 F: 852-2572 4888 E: lwk@lwk.com.hk 香港國際金融中心(香港)東座15樓 九龍尖沙咀海濱城環球金融中心北座15樓</p>
Rev.	Date	Amendment	Purpose																																							
-	20180528	FIRST ISSUE	FOR DMC																																							
A	20180801	REVISION	FOR DMC																																							
B	20180824	REVISION	FOR DMC																																							
C	20190307	GBP 2nd AMD	FOR DMC																																							
D	20190430	GBP 3rd AMD	FOR DMC																																							
E	20190604	GBP 4th AMD	FOR DMC																																							
F	20200706	GBP 9th AMD	FOR DMC																																							
G	20210609	GBP 12th AMD	FOR DMC																																							
<p>This drawing and the contents herein are the copyright of LWK & Partners (HK) Ltd. - No part of the drawing and the design contained herein may be reproduced without the prior written consent of LWK & Partners (HK) Ltd. - Do not take measurements directly from the drawing. - Check and verify all dimensions on site. - Read this drawing in conjunction with the specifications and all other related drawings. - Notify the Architect immediately of any discrepancy found herein.</p>	<p>B.D. Ref.</p>	<p>F.S.D. Ref.</p>	<p>CAD Ref.</p>	<p>Drawn</p>	<p>Checked</p>	<p>Approved</p>	<p>Drawing No. DMC - 023</p>	<p>Revision No. G</p>	<p>Scale 1:250 (A3)</p>	<p>Date MAY, 2018</p>	<p>B.A. (A.S.) MARCH HKIA Registered Architect (HK) Authorized Person (Architect)</p>																															

LEGEND :

- Y YELLOW - RESIDENTIAL COMMON PARTS
- YELLOW CROSS-HATCHED BLACK - WIDER COMMON CORRIDOR AND LIFT LOBBY (RESIDENTIAL COMMON PARTS)
- HATCHED BLACK - BALCONY
- BROKEN RED LINES - NON - STRUCTURAL PREFABRICATED EXTERNAL WALL

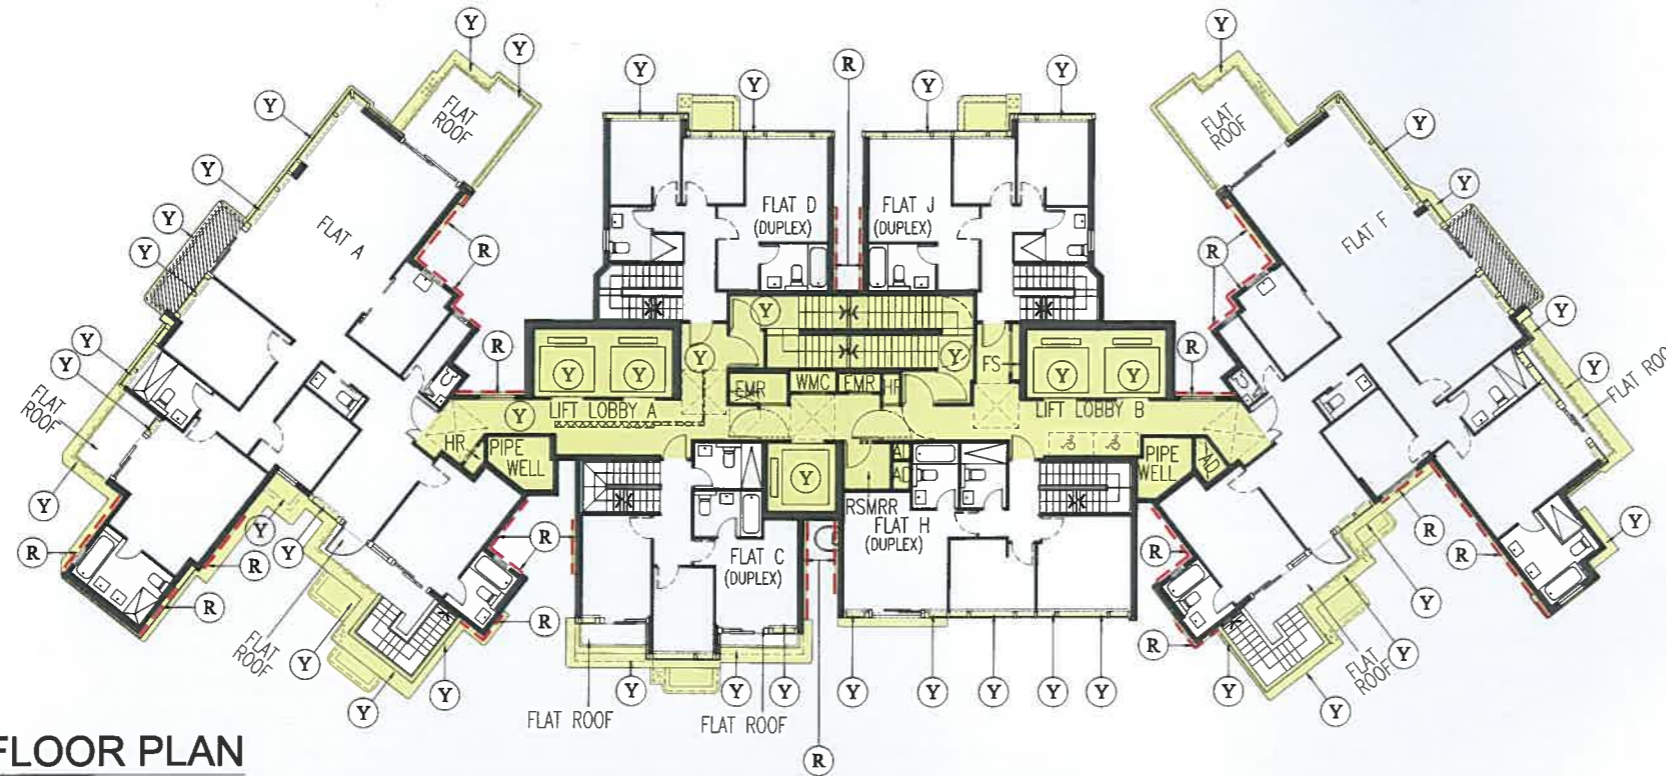

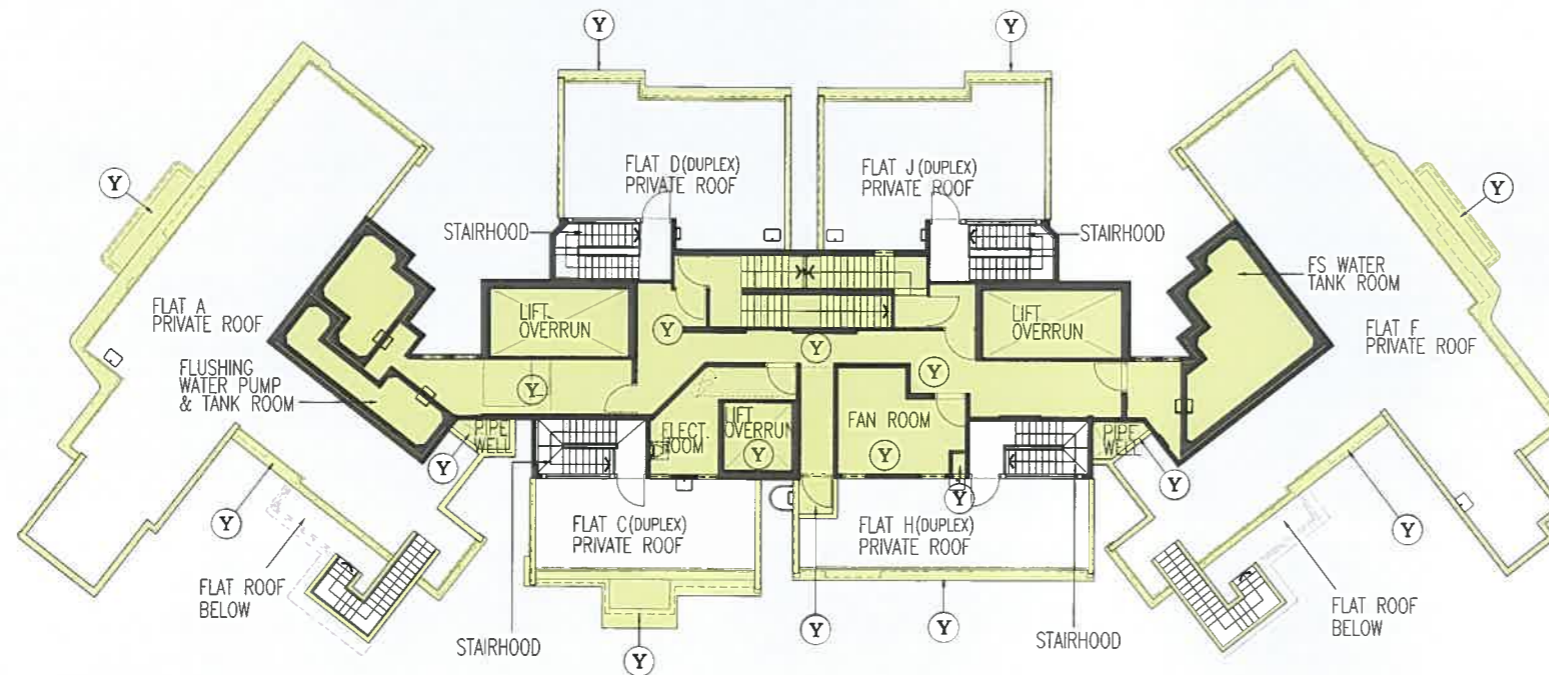

TOWER 2 - 40th FLOOR PLAN




TOWER 2 - ROOF FLOOR PLAN


Rev. - A B C D E	Date 20180528 20180801 20190307 20190430 20200706 20210609	Amendment FIRST ISSUE REVISION GBP 2nd AMD GBP 3rd AMD GBP 9th AMD GBP 12th AMD	Purpose FOR DMC FOR DMC FOR DMC FOR DMC FOR DMC FOR DMC	Client FANCY EXCELLENT LIMITED	Project PROPOSED RESIDENTIAL DEVELOPMENT AT NEW KOWLOON INLAND LOT NO. 6567, KAI TAK, KOWLOON	Job No. 01348	Drawing Title DMC - 40th & ROOF FLOOR PLAN (TOWER 2)	I HEREBY CERTIFY THE ACCURACY OF THIS PLAN NG KWOK FAI B.A. (A.S.) MARCH HKIA Registered Architect (HK) Authorized Person (Architect)	LWK +PARTNERS <small>15/F, North Tower, World Finance Centre, Harbour City, Tsim Sha Tsui, Kowloon. T: 852-2574 1633 F: 852-2572 4898 E: lwk@lwk.com 新加坡坡底新加坡(香港)事務所有限公司 九龍尖沙咀海濱城環球金融中心北座15樓</small>					
- This drawing and the contents herein are the copyright of LWK & Partners (HK) Ltd. - No part of the drawing and the design contained herein may be reproduced without the prior written consent of a director of LWK & Partners (HK) Ltd. - Do not take measurements directly from this drawing. - Check and verify all dimensions on site. - Based this drawing in conjunction with the specifications and all other related drawings. - Notify the Architect immediately of any discrepancy found herein.					B.D. Ref.	F.S.D. Ref.	CAD Ref.	Drawn	Checked	Approved	Drawing No. DMC - 026	Revision No. E	Scale 1:250 (A3)	Date MAY, 2018

LEGEND :

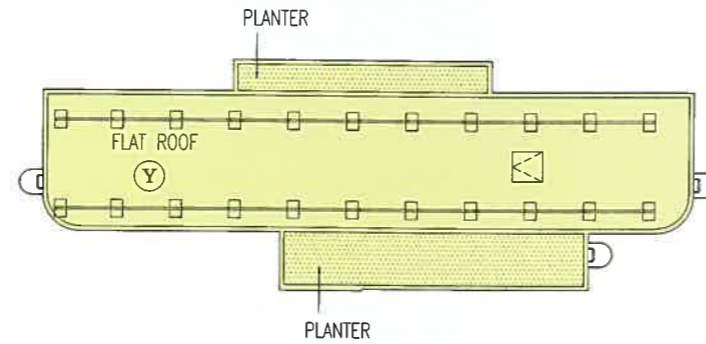

-  YELLOW - RESIDENTIAL COMMON PARTS
-  YELLOW STIPPLED BLACK - GREENERY AREA (RESIDENTIAL COMMON PARTS) (71.737 s.m.)

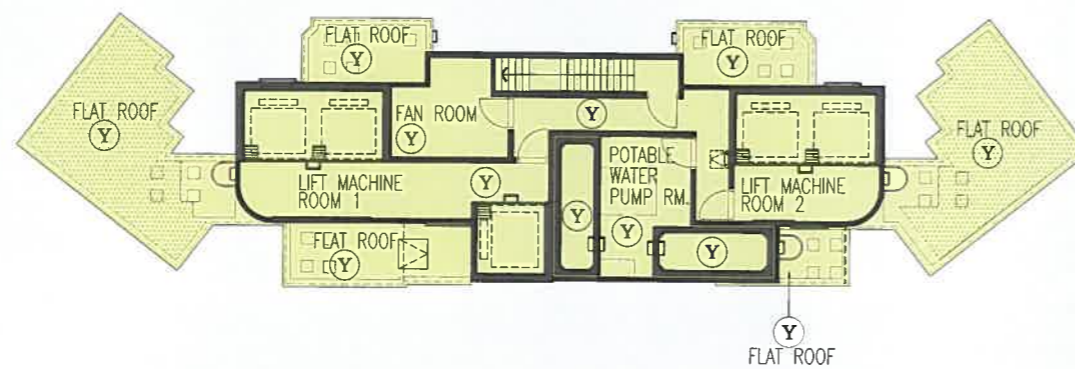


TOWER 2 - TOP ROOF FLOOR PLAN



TOWER 2 - LIFT MACHINE LEVEL FLOOR PLAN


Rev. Date A 20180528 B 20180801 C 20190307 D 20190430 E 20200706 20210609	Amendment FIRST ISSUE REVISION GBP 2nd AMD GBP 3rd AMD GBP 9th AMD GBP 12th AMD	Purpose FOR DMC FOR DMC FOR DMC FOR DMC FOR DMC FOR DMC	Client FANCY EXCELLENT LIMITED	Project PROPOSED RESIDENTIAL DEVELOPMENT AT NEW KOWLOON INLAND LOT NO. 6567, KAI TAK, KOWLOON	Job No. 01348	Drawing Title DMC -LIFT MACHINE LEVEL PLAN & TOP ROOF PLAN (TOWER 2)	I HEREBY CERTIFY THE ACCURACY OF THIS PLAN NG KWOK FAI  B.A. (A.S.) MARCH HKIA Registered Architect (HK) Authorized Person (Architect)	 15/F, North Tower, World Finance Centre, Harbour City, Tsim Sha Tsui, Kowloon. T: 852-2574 1633 F: 852-2572 8858 E: info@lwk.com 灣仔區維多利亞(灣仔)中心有限公司 九龍尖沙咀維多利亞中心北座15樓		
									This drawing and the contents herein are the copyright of LWK & Partners (HK) Ltd. No part of the drawing and the design contained herein may be reproduced without the prior written consent of a director of LWK & Partners (HK) Ltd. Do not take measurements directly from this drawing. Check and verify all dimensions on site. Read this drawing in conjunction with the specifications and all other related drawings. Notify the architect immediately of any discrepancy found herein.	B.D. Ref.

**PART PLAN FOR
STAIRCASE FROM G/F TO 1/F**

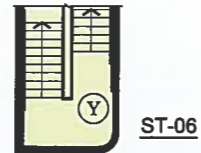

LEGEND :

- G GREEN - DEVELOPMENT COMMON PARTS
- Y YELLOW - RESIDENTIAL COMMON PARTS

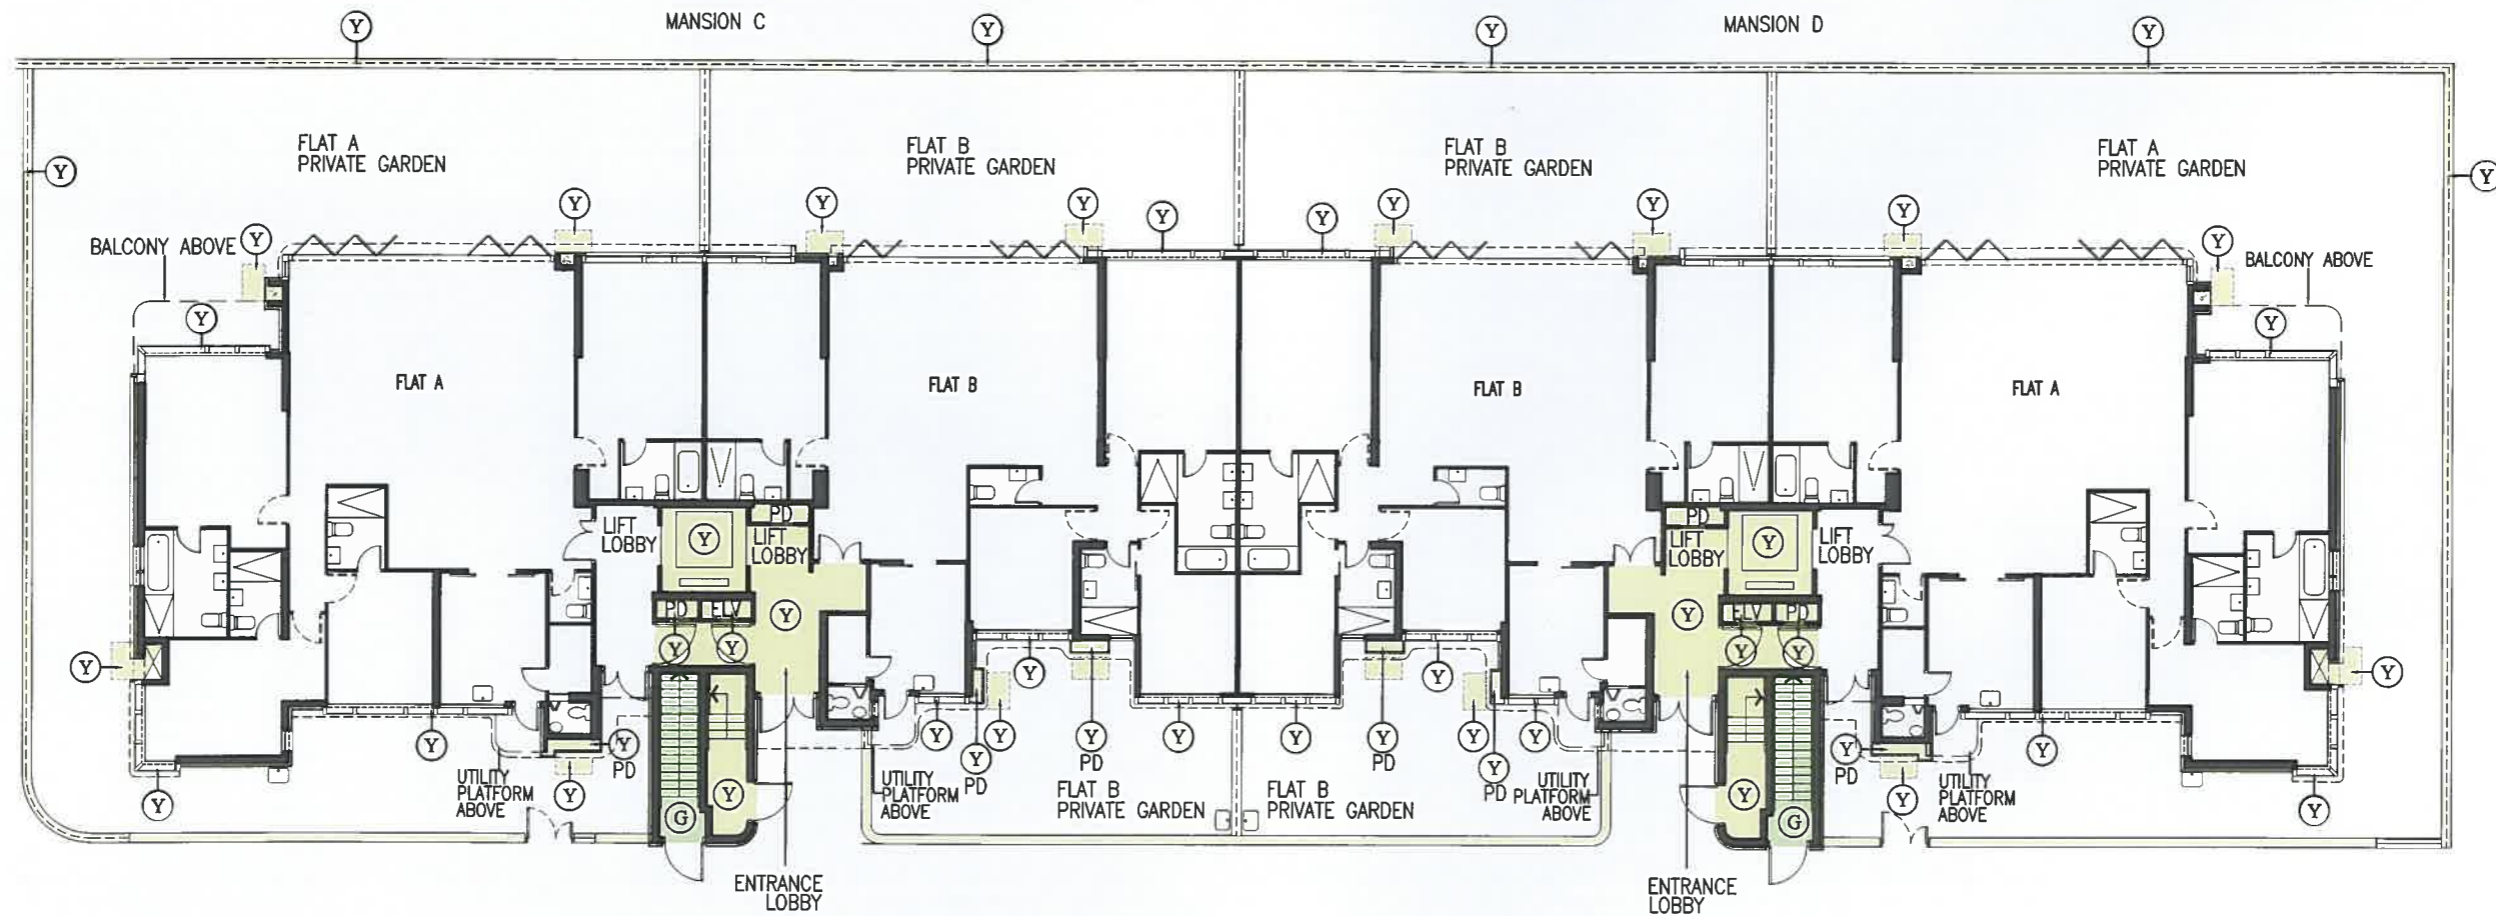

MANSION C & D GROUND FLOOR PLAN


Rev. A B C D E F	20180528	FIRST ISSUE	FOR DMC	Client FANCY EXCELLENT LIMITED	Project PROPOSED RESIDENTIAL DEVELOPMENT AT NEW KOWLOON INLAND LOT NO. 6567, KAI TAK, KOWLOON	Job No. 01348	Drawing Title DMC - MANSION C & D GROUND FLOOR PLAN	I HEREBY CERTIFY THE ACCURACY OF THIS PLAN NG KWOK FAI 			LWK +PARTNERS										
	20180801	REVISION	FOR DMC									B.D. Ref.	F.S.D. Ref.	CAD Ref.	Drawn	Checked	Approved	Drawing No. DMC - 031	Revision No. F	Scale 1:200 (A3)	Date MAY, 2018
	20190307	GBP 2nd AMD	FOR DMC																		
	20190430	GBP 3rd AMD	FOR DMC																		
	20190604	GBP 4th AMD	FOR DMC																		
	20200706	GBP 9th AMD	FOR DMC																		
	20210609	GBP 12th AMD	FOR DMC																		

- This drawing and the contents herein are the copyright of LWK & Partners (HK) Ltd.
- No part of the drawing and the design contained herein may be reproduced without the prior written consent of a director of LWK & Partners (HK) Ltd.
- Do not take measurements directly from this drawing.
- Check and verify all dimensions on site.
- Read this drawing in conjunction with the specifications and all other related drawings.
- Notify the Architect immediately of any discrepancy found herein.


15/F, North Tower, World Finance Centre, Harbour City, Tsim Sha Tsui, Kowloon.
T: 852-2574 1681 F: 852-2572 4908 E: lwk@lwk.com
香港聯合建築師(香港)事務所有限公司
九龍尖沙咀海港城環球金融中心北座15樓

LEGEND :

- Y YELLOW - RESIDENTIAL COMMON PARTS
- HATCHED BLACK - BALCONY
- STIPPLED BLACK - UTILITY PLATFORM

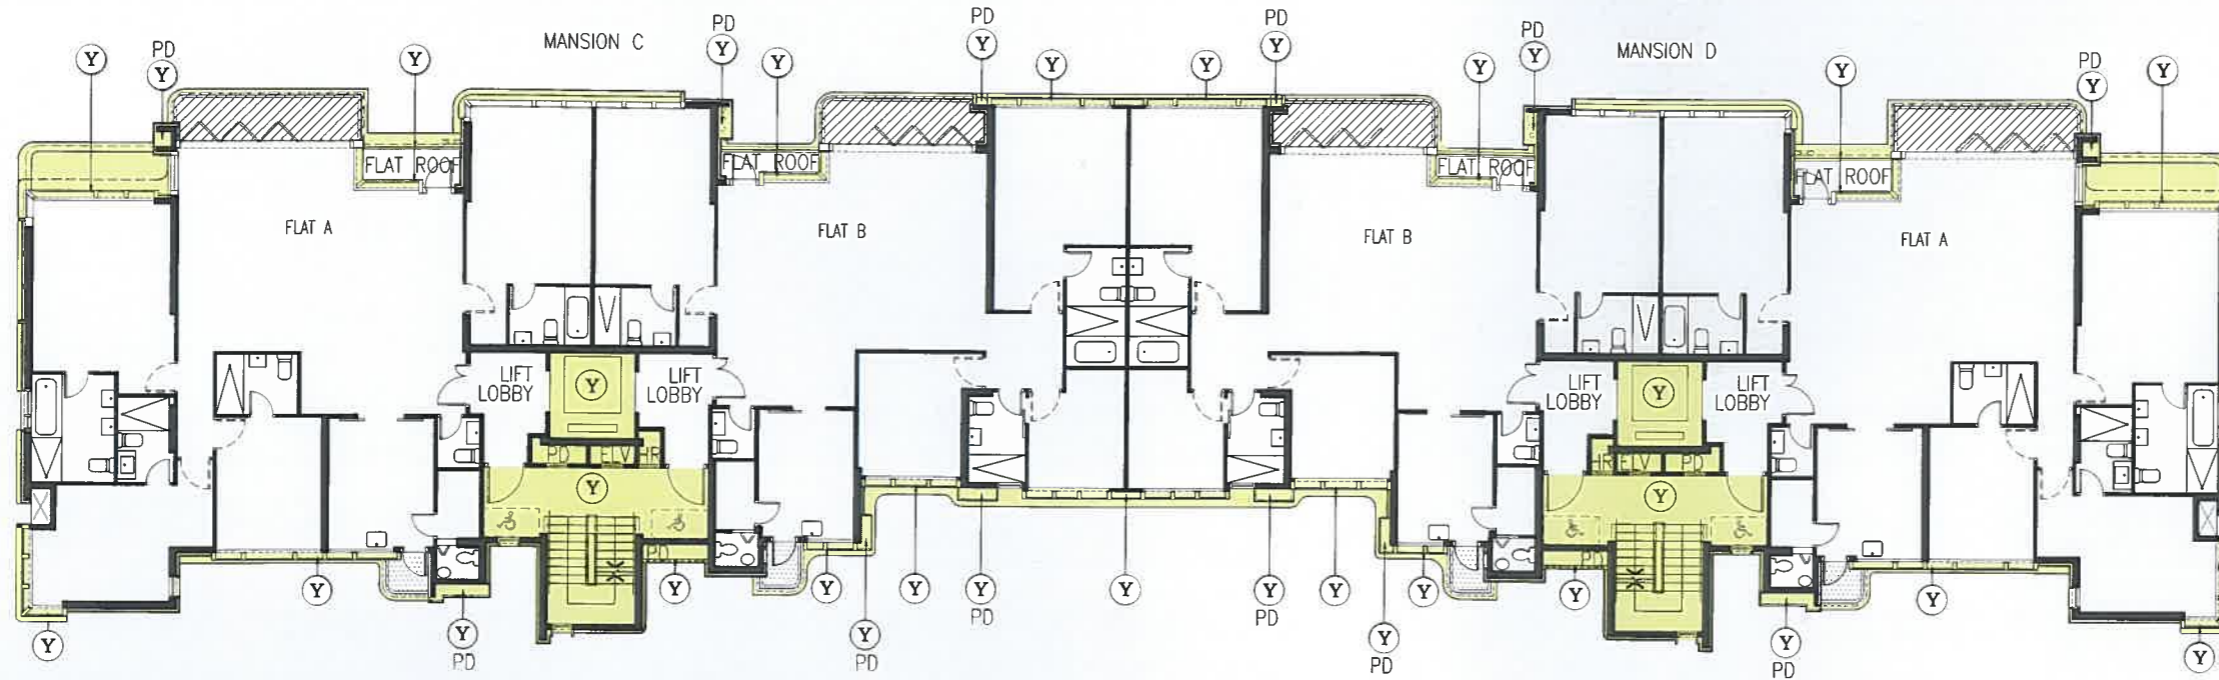


MANSION C & D 2nd FLOOR PLAN

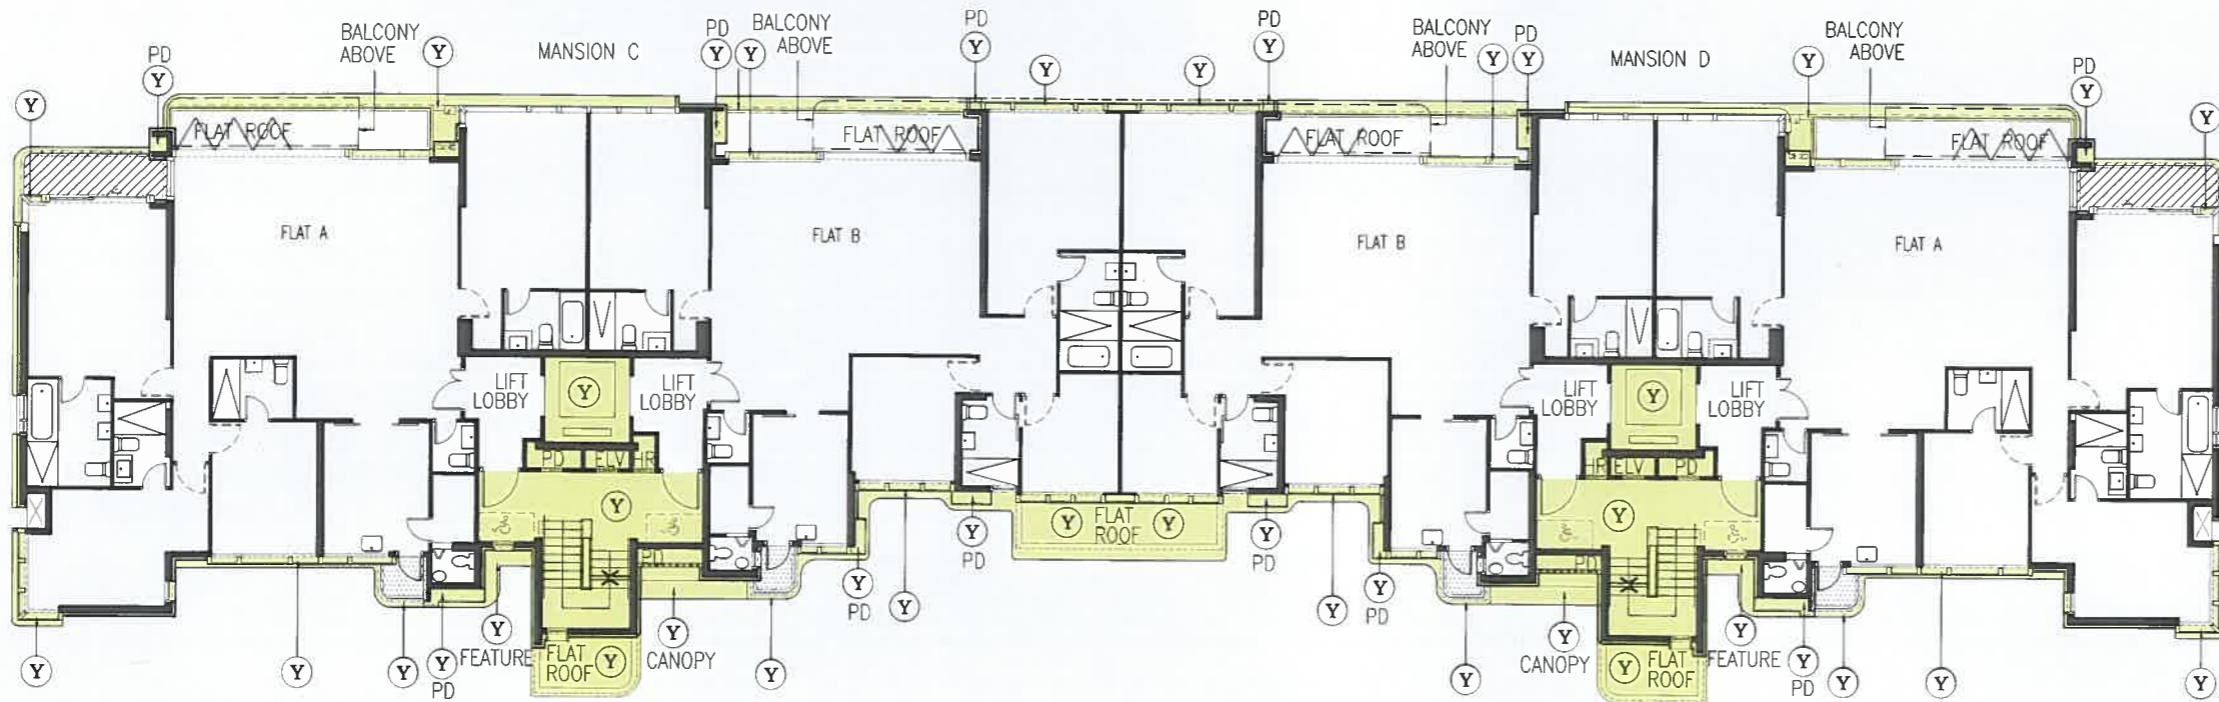


MANSION C & D 1st FLOOR PLAN

Rev. - A B C D E F	Date 20180528 20180801 20190307 20190430 20190604 20200706 20210609	Amendment FIRST ISSUE REVISION GBP 2nd AMD GBP 3rd AMD GBP 4th AMD GBP 9th AMD GBP 12th AMD	Purpose FOR DMC FOR DMC FOR DMC FOR DMC FOR DMC FOR DMC FOR DMC	Client FANCY EXCELLENT LIMITED	Project PROPOSED RESIDENTIAL DEVELOPMENT AT NEW KOWLOON INLAND LOT NO. 6567, KAI TAK, KOWLOON	Job No. 01348	Drawing Title DMC - MANSION C & D 1st & 2nd FLOOR PLAN	I HEREBY CERTIFY THE ACCURACY OF THIS PLAN NG KWOK FAI B.A. (A.S.) MARCH HKIA Registered Architect (HK) Authorized Person (Architect)						
This drawing and the contents herein are the copyright of LWK & Partners (HK) Ltd. No part of this drawing and the design contained herein may be reproduced without the prior written consent of a director of LWK & Partners (HK) Ltd. Do not take measurements directly from this drawing. Check and verify all dimensions on site. Read this drawing in conjunction with the specifications and all other related drawings. Notify the Architect immediately of any discrepancy found herein.				B.D. Ref.	F.S.D. Ref. FOR DMC	CAD Ref.	Drawn	Checked	Approved	Drawing No. DMC - 032	Revision No. F	Scale 1:200 (A3)	Date MAY, 2018	15/F, North Tower, World Finance Centre, Harbour City, Tsim Sha Tsui, Kowloon. T: 852-2574 3688 F: 852-2577 4998 E: info@lwk.com 灣仔區 灣仔中心 (香港) 灣仔中心有限公司 九龍尖沙咀海濱道環球金融中心北座15樓

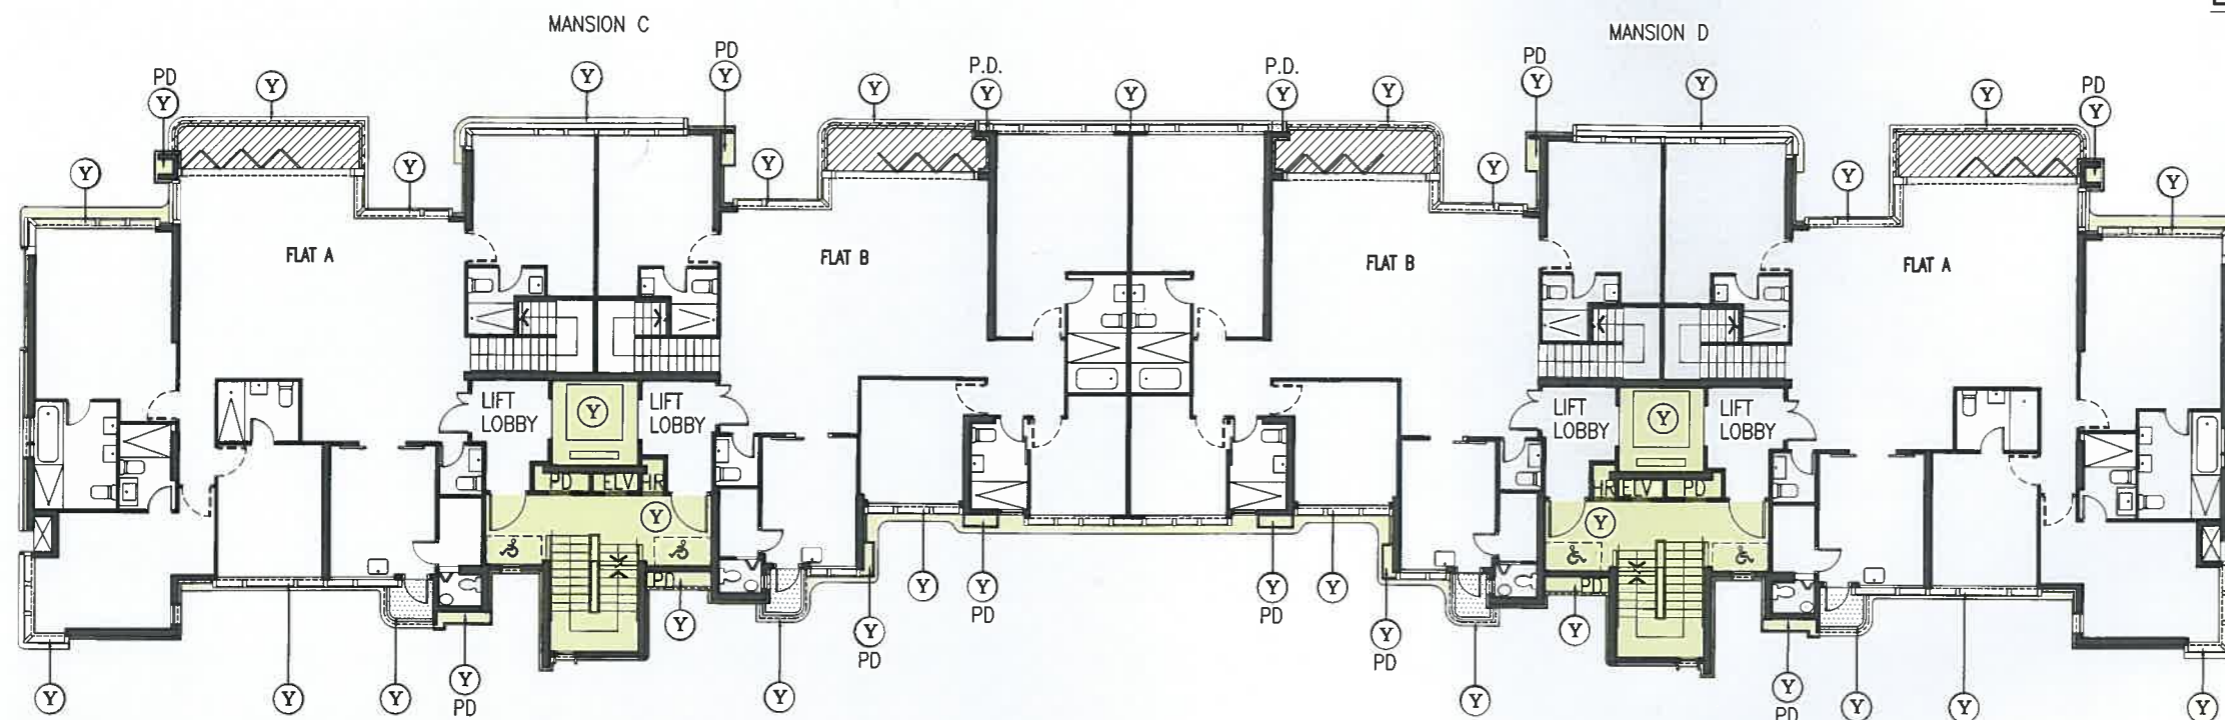

- LEGEND :**
- Y YELLOW - RESIDENTIAL COMMON PARTS
 - BROKEN RED LINES - NON - STRUCTURAL PREFABRICATED EXTERNAL WALL
 - R
 - HATCHED BLACK - BALCONY
 - STIPPLED BLACK - UTILITY PLATFORM

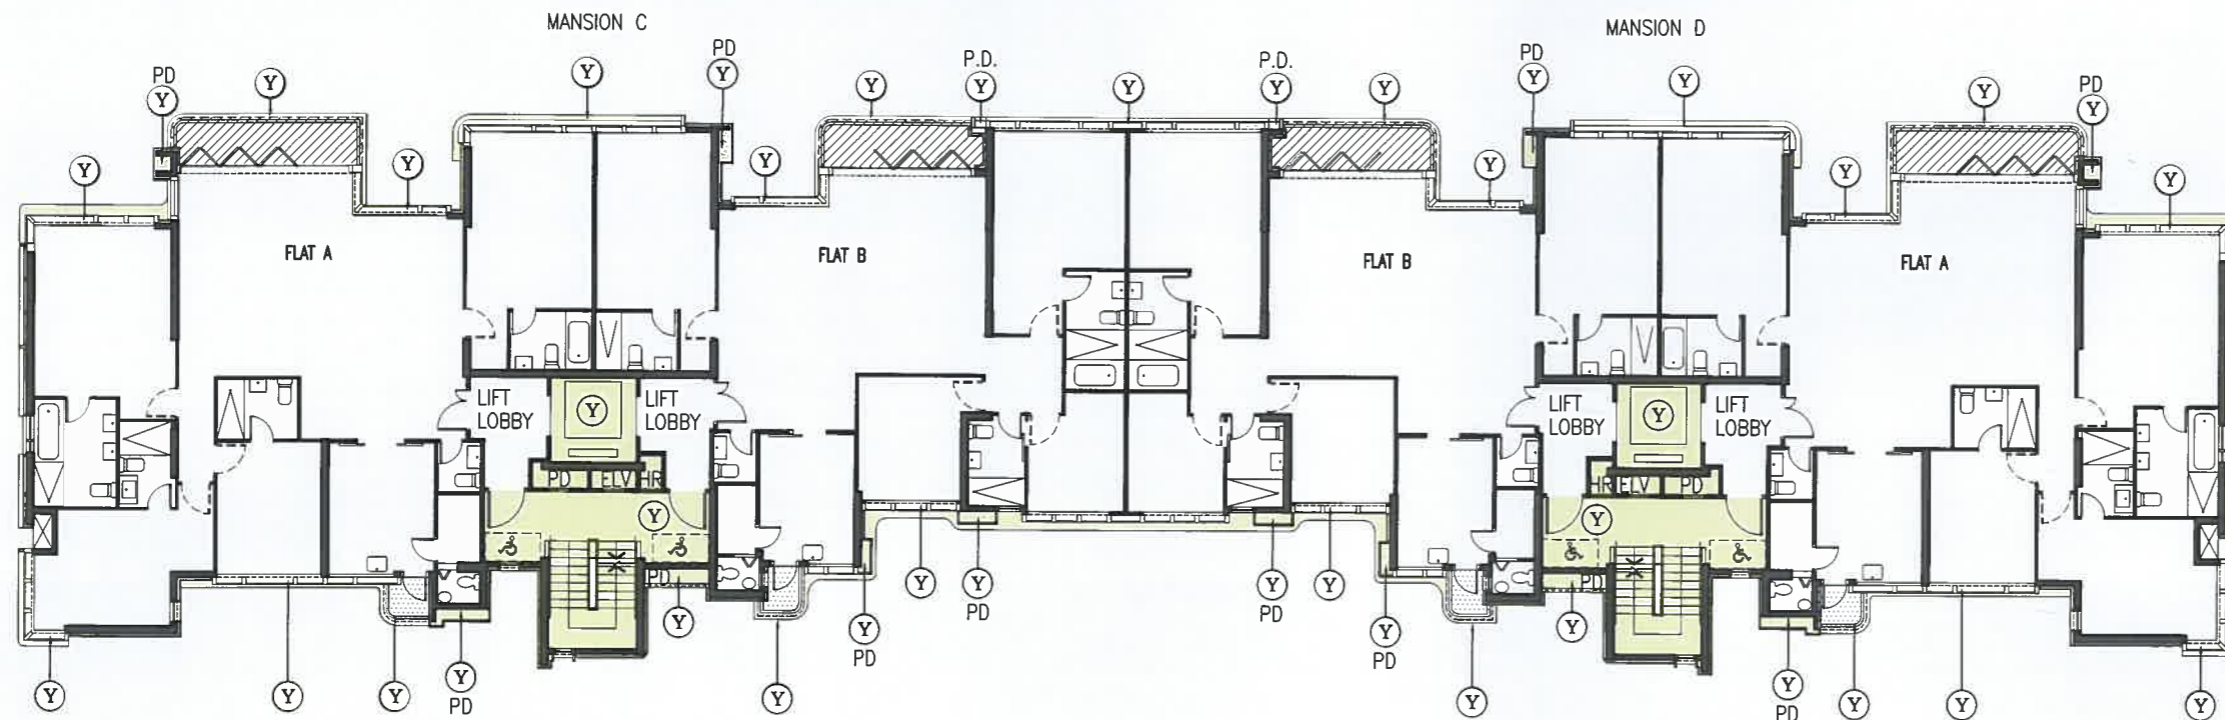

MANSION C & D 5th FLOOR PLAN




MANSION C & D 3rd FLOOR PLAN


Rev. - A B C D E F	Date 20180528 20180801 20190307 20190430 20190604 20200706 20210609	Amendment FIRST ISSUE REVISION GBP 2nd AMD GBP 3rd AMD GBP 4th AMD GBP 9th AMD GBP 12th AMD	Purpose FOR DMC FOR DMC FOR DMC FOR DMC FOR DMC FOR DMC FOR DMC	Client FANCY EXCELLENT LIMITED	Project PROPOSED RESIDENTIAL DEVELOPMENT AT NEW KOWLOON INLAND LOT NO. 6567, KAI TAK, KOWLOON	Job No. 01348	Drawing Title DMC - MANSION C & D 3rd & 5th FLOOR PLAN	I HEREBY CERTIFY THE ACCURACY OF THIS PLAN NG KWOK FAI B.A. (A.S.) MARCH HKIA Registered Architect (HK) Authorized Person (Architect)	<div style="text-align: center;"> LWK +PARTNERS </div> <small> 15/F, North Tower, World Finance Centre, Harbour City, Tsim Sha Tsui, Kowloon. T: 852-2574 8833 F: 852-2572 4999 E: info@lwk.com 新加坡坡嘉新(香港)有限公司 九龍尖沙咀海濱城環球金融中心北樓15樓 </small>				
<small> This drawing and the contents herein are the copyright of LWK & Partners (HK) Ltd. No part of the drawing and the design contained herein may be reproduced without the prior written consent of a director of LWK & Partners (HK) Ltd. Do not take measurements directly from this drawing. Check and verify all dimensions on site. Read this drawing in conjunction with the specifications and all other related drawings. Notify the Architect immediately of any discrepancy found herein. </small>				B.D. Ref.	F.S.D. Ref.	CAD Ref.	Drawn	Checked	Approved	Drawing No. DMC - 033	Revision No. F	Scale 1:200 (A3)	Date MAY,2018

LEGEND :


-  YELLOW - RESIDENTIAL COMMON PARTS
-  YELLOW STIPPLED BLACK - GREENERY AREA (RESIDENTIAL COMMON PARTS) (252.692 s.m.)

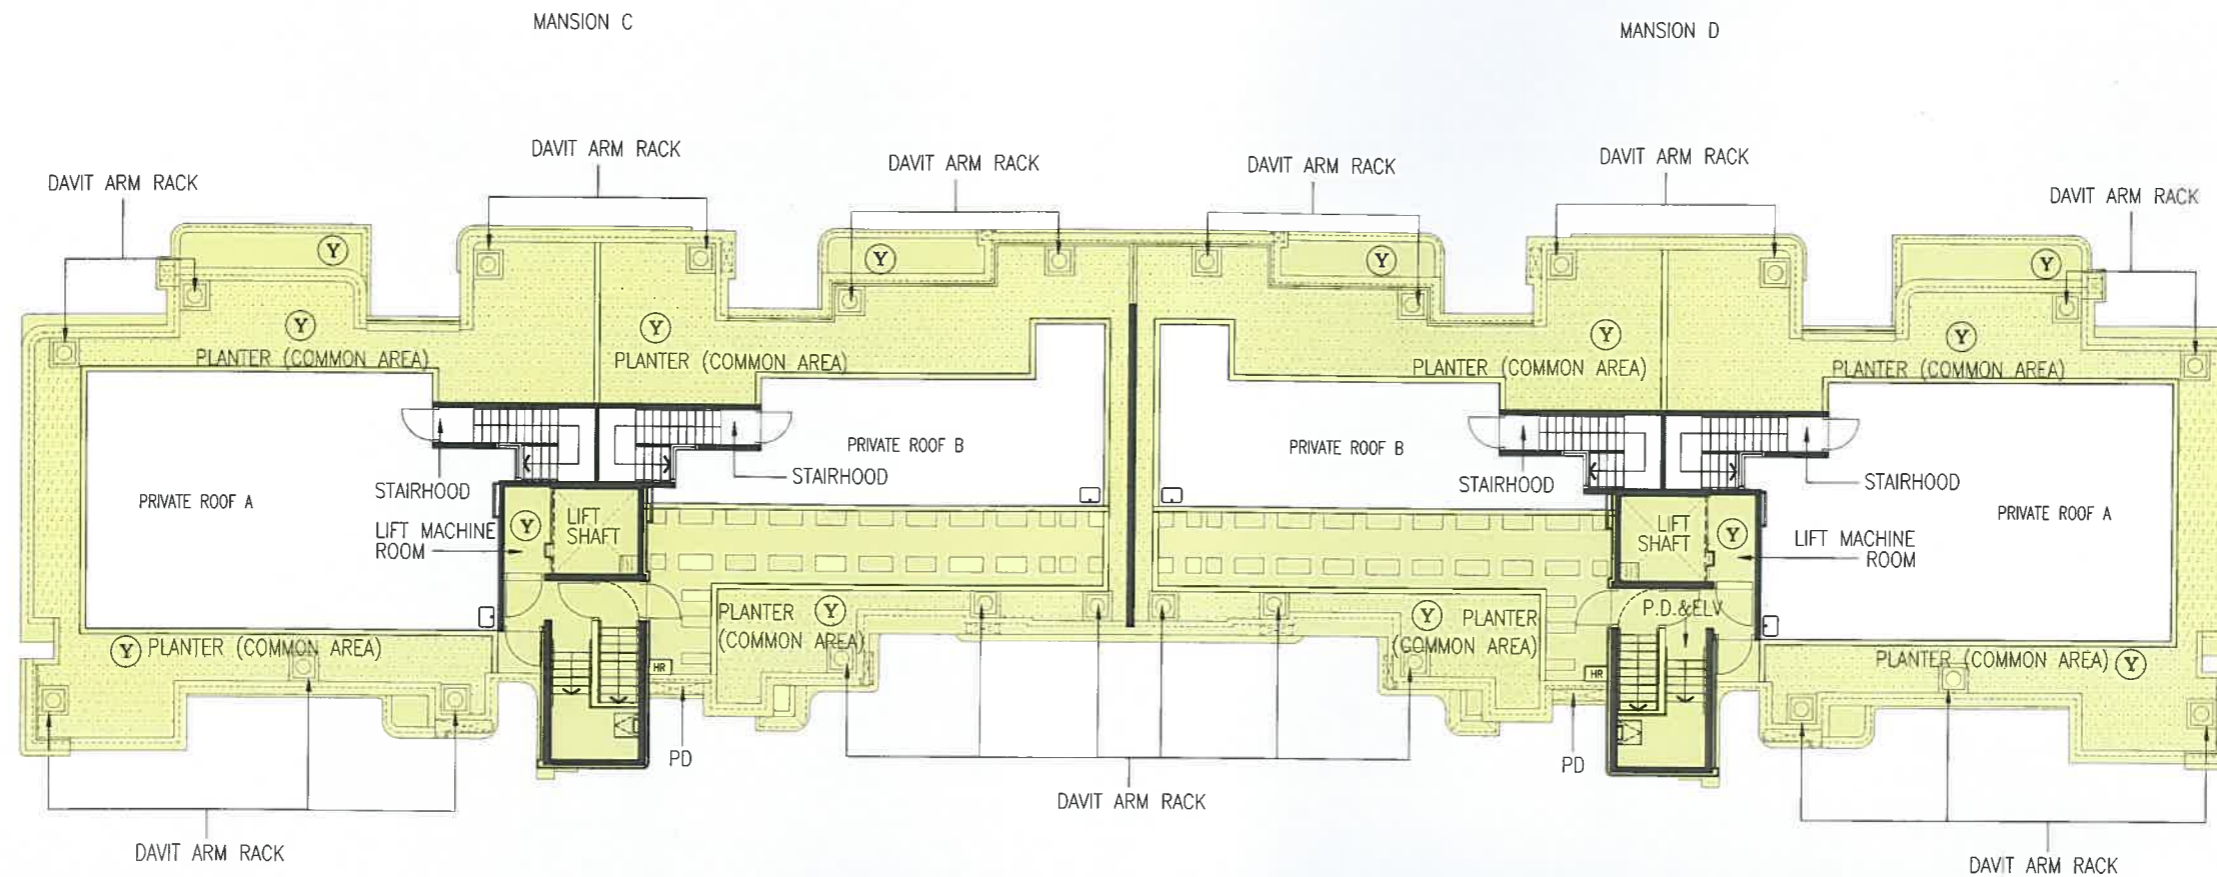

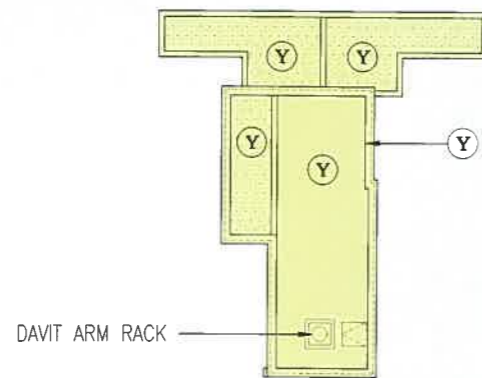

MANSION C & D ROOF FLOOR PLAN

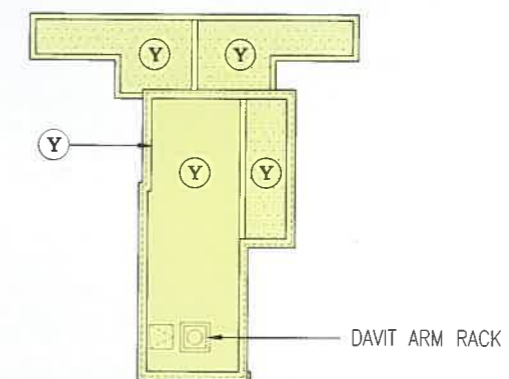

MANSION C TOP ROOF FLOOR PLAN



MANSION D TOP ROOF FLOOR PLAN

Rev. Date - 20180528 A 20180801 B 20190307 C 20190430 D 20200706 E 20210609	Amendment FIRST ISSUE REVISION GBP 2nd AMD GBP 3rd AMD GBP 9th AMD GBP 12th AMD	Purpose FOR DMC FOR DMC FOR DMC FOR DMC FOR DMC FOR DMC	Client FANCY EXCELLENT LIMITED	Project PROPOSED RESIDENTIAL DEVELOPMENT AT NEW KOWLOON INLAND LOT NO. 6567, KAI TAK, KOWLOON	Job No. 01348	Drawing Title DMC - MANSION C & D ROOF AND TOP ROOF FLOOR PLAN	I HEREBY CERTIFY THE ACCURACY OF THIS PLAN NG KWOK FAI  B.A. (A.S.) MARCHE HKIA Registered Architect (HK) Authorized Person (Architect)	 15/F, North Tower, World Finance Centre, Harbour City, Tsim Sha Tsui, Kowloon. T: 852-2574 1633 F: 852-2572 4008 E: info@lwk.com 香港中環皇后大道中15號 九龍尖沙咀海濱城環球金融中心北座15樓		
									This drawing and the contents herein are the copyright of LWK + Partners (Pty) Ltd. No part of the drawing and the design contained herein may be reproduced without the prior written consent of a director of LWK + Partners (Pty) Ltd. Do not take measurements directly from this drawing. Check and verify all dimensions on site. Read this drawing in conjunction with the specifications and all other related drawings. Notify the architect immediately of any discrepancy found herein.	B.D. Ref.

**PART PLAN FOR
STAIRCASE FROM G/F TO 1/F**



ST-08




ST-07

LEGEND :

- G GREEN - DEVELOPMENT COMMON PARTS
- Y YELLOW - RESIDENTIAL COMMON PARTS

MANSION A

MANSION B


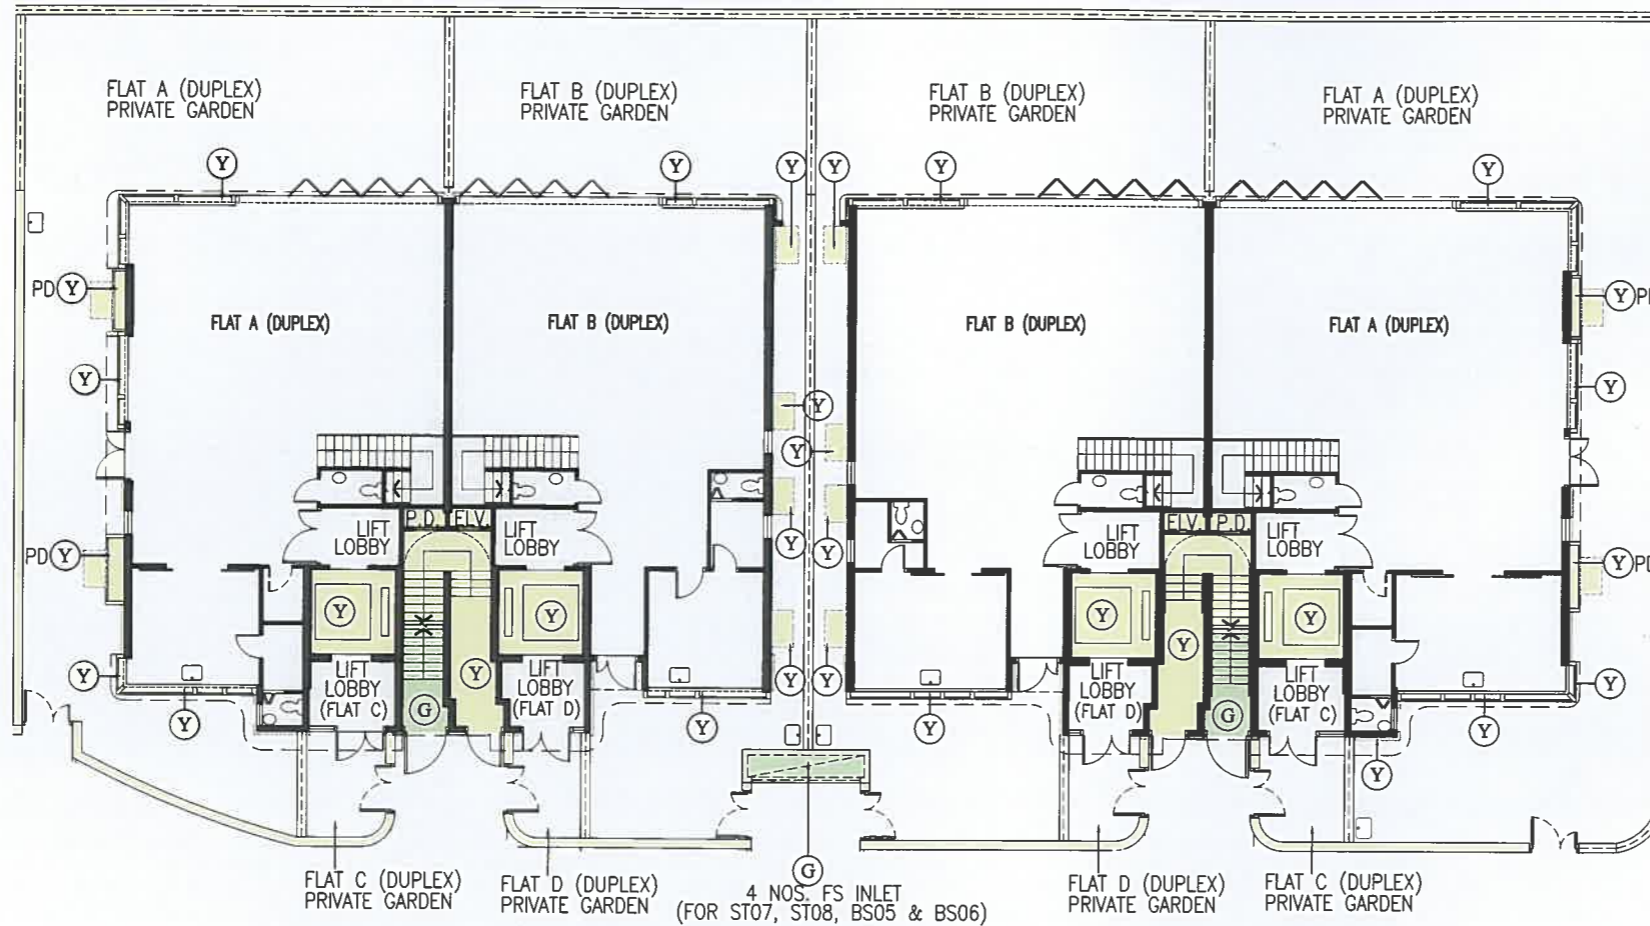


MANSION A & B GROUND FLOOR PLAN



Rev.	Date	Amendment	Purpose	Client	Project	Job No.	Drawing Title	I HEREBY CERTIFY THE ACCURACY OF THIS PLAN NG KWOK FAI B.A. (A.S.) MARCH HKIA Registered Architect (HK) Authorized Person (Architect)					
A	20180528	FIRST ISSUE	FOR DMC	FANCY EXCELLENT LIMITED	PROPOSED RESIDENTIAL DEVELOPMENT AT NEW KOWLOON INLAND LOT NO. 6567, KAI TAK, KOWLOON	01348	DMC - MANSION A & B GROUND FLOOR PLAN						
B	20180801	REVISION	FOR DMC					15/F, North Tower, World Finance Centre, Harbour City, Tsim Sha Tsui, Kowloon. T: 852-3574 1633 F: 852-3577-8888 E: info@lwk.com.hk 新界區總辦事處(香港) 康樂軒有限公司 九龍尖沙咀海濱城環球金融中心北座15樓					
C	20190307	GBP 2nd AMD	FOR DMC										
D	20190430	GBP 3rd AMD	FOR DMC										
E	20210609	GBP 12th AMD	FOR DMC										
This drawing and the contents herein are the copyright of LWK & Partners (HK) Ltd. No part of this drawing and the design contained herein may be reproduced without the prior written consent of a director of LWK & Partners (HK) Ltd. Do not take measurements directly from this drawing. Check and verify all dimensions on site. Read this drawing in conjunction with the specifications and all other related drawings. Notify the Architect immediately of any discrepancy found herein.				B.D. Ref.	F.S.D. Ref.	CAD Ref.	Drawn	Checked	Approved	Drawing No. DMC - 041	Revision No. E	Scale 1:200 (A3)	Date MAY, 2018

LEGEND :


 YELLOW - RESIDENTIAL COMMON PARTS

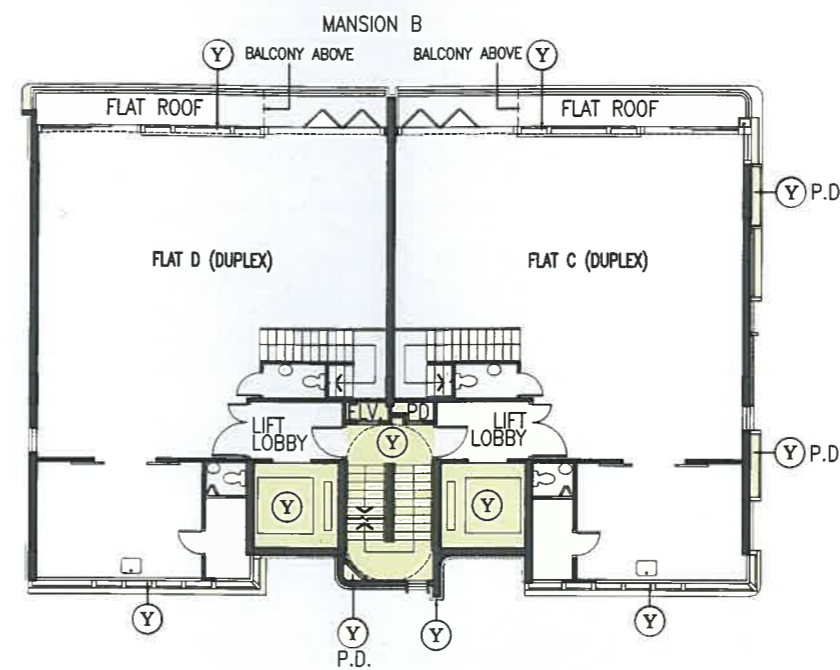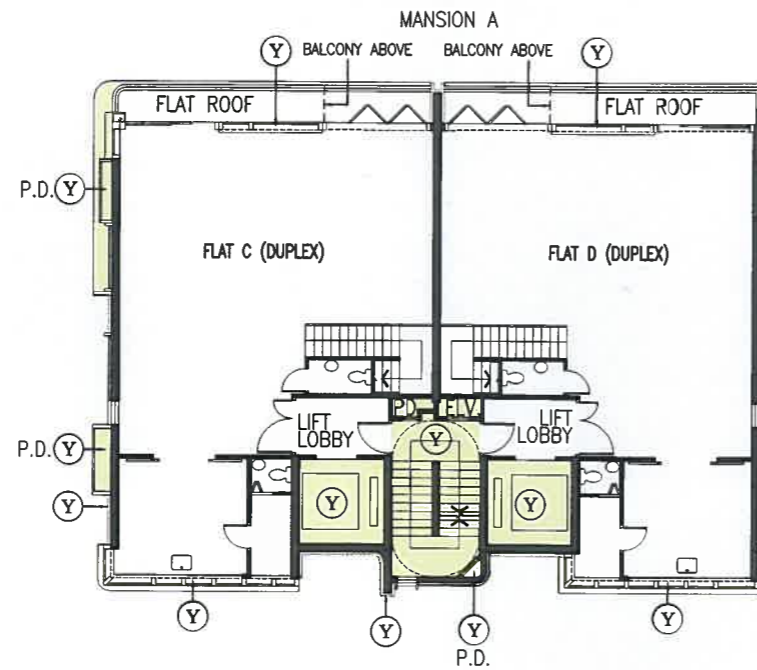

MANSION A & B 2nd FLOOR PLAN

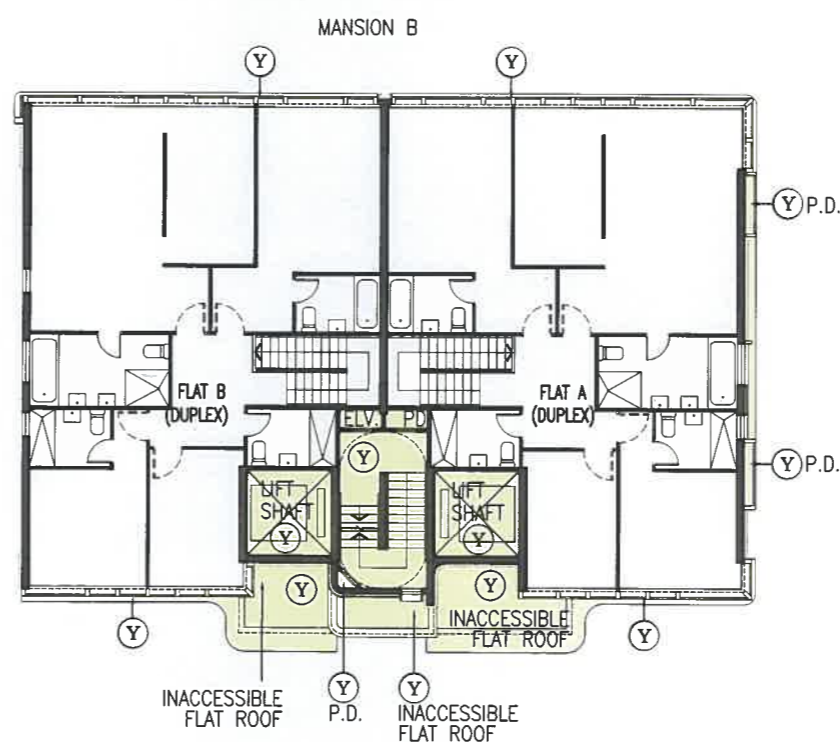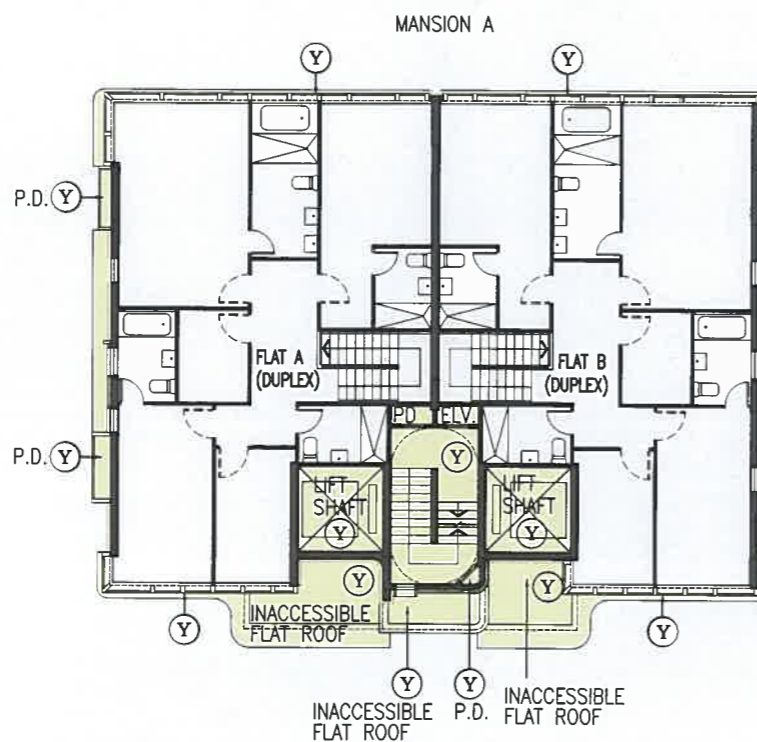

MANSION A & B 1st FLOOR PLAN


Rev.	Date	Amendment	Purpose	Client	Project	Job No.	Drawing Title	I HEREBY CERTIFY THE ACCURACY OF THIS PLAN NG KWOK FAI			
A	20180528	FIRST ISSUE	FOR DMC	FANCY EXCELLENT LIMITED	PROPOSED RESIDENTIAL DEVELOPMENT AT NEW KOWLOON INLAND LOT NO. 6567, KAI TAK, KOWLOON	01348	DMC - MANSION A & B 1st & 2nd FLOOR PLAN	 B.A. (A.S.) MARCH HKIA Registered Architect (HK) Authorized Person (Architect)			
B	20180801	REVISION	FOR DMC								
C	20190307	GBP 2nd AMD	FOR DMC								
D	20190430	GBP 3rd AMD	FOR DMC								
E	20200706	GBP 9th AMD	FOR DMC								
	20210609	GBP 12th AMD	FOR DMC					Drawing No.	Revision No.	Scale	Date
								DMC - 042	E	1:200 (A3)	MAY, 2018
- This drawing and the contents herein are the copyright of LWK & Partners (HK) Ltd. - No part of the drawing and the design contained herein may be reproduced without the prior written consent of a director of LWK & Partners (HK) Ltd. - Do not take measurements directly from this drawing. - Check and verify all dimensions on site. - Read this drawing in conjunction with the specifications and all other related drawings. - Notify the Architect immediately of any discrepancy found herein.				B.D. Ref.	F.S.D. Ref.	CAD Ref.	Drawn	Checked	Approved		

LWK + PARTNERS


15/F, North Tower, World Finance Centre, Harbour City, Tsim Sha Tsui, Kowloon.
 T: +852 2571 5433 F: +852 2572 4938 E: info@lwk.com.hk
 15樓北塔環球金融中心北座15樓
 電話：+852 2571 5433 傳真：+852 2572 4938 電郵：info@lwk.com.hk

LEGEND :

 YELLOW - RESIDENTIAL COMMON PARTS

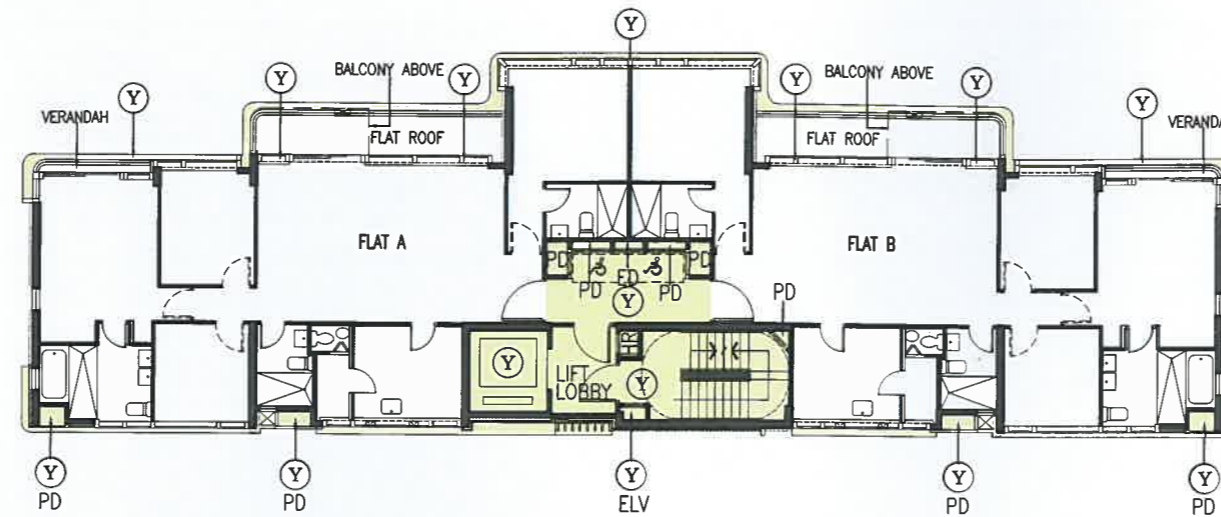

MANSION E 1st FLOOR PLAN

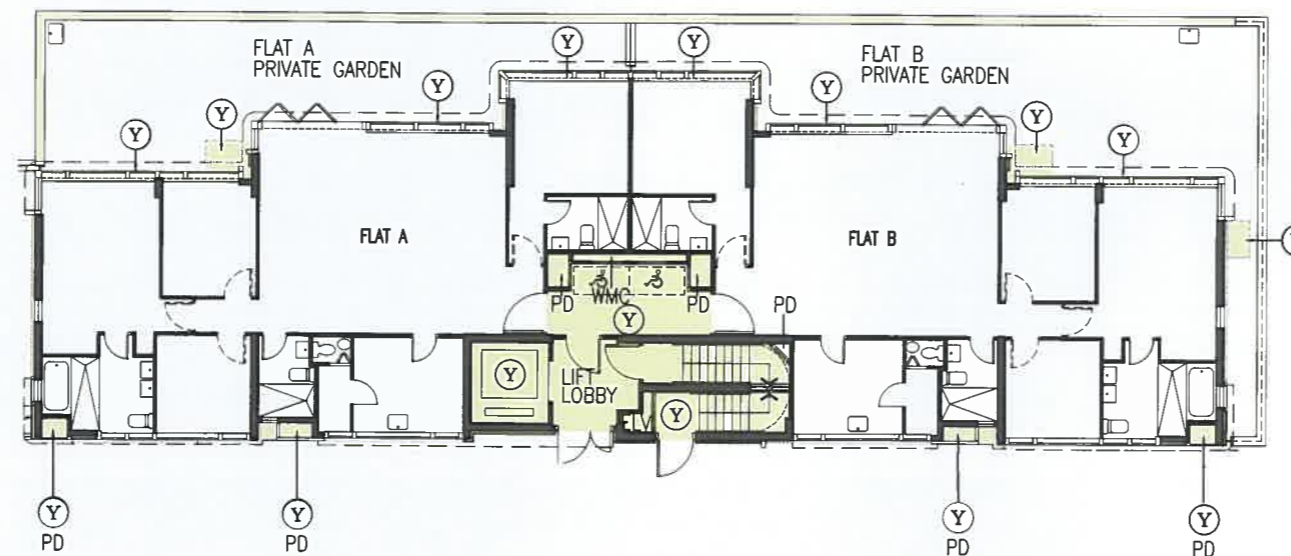


MANSION E GROUND FLOOR PLAN


<table border="1"> <tr> <th>Rev.</th> <th>Date</th> <th>Amendment</th> <th>Purpose</th> <th>Client</th> </tr> <tr> <td>A</td> <td>20180528</td> <td>FIRST ISSUE</td> <td>FOR DMC</td> <td rowspan="5">FANCY EXCELLENT LIMITED</td> </tr> <tr> <td>B</td> <td>20180801</td> <td>REVISION</td> <td>FOR DMC</td> </tr> <tr> <td>C</td> <td>20190430</td> <td>GBP 2nd AMD</td> <td>FOR DMC</td> </tr> <tr> <td>D</td> <td>20200706</td> <td>GBP 9th AMD</td> <td>FOR DMC</td> </tr> <tr> <td>E</td> <td>20210608</td> <td>GBP 12th AMD</td> <td>FOR DMC</td> </tr> </table>	Rev.	Date	Amendment	Purpose	Client	A	20180528	FIRST ISSUE	FOR DMC	FANCY EXCELLENT LIMITED	B	20180801	REVISION	FOR DMC	C	20190430	GBP 2nd AMD	FOR DMC	D	20200706	GBP 9th AMD	FOR DMC	E	20210608	GBP 12th AMD	FOR DMC	<p>Project</p> <p>PROPOSED RESIDENTIAL DEVELOPMENT AT NEW KOWLOON INLAND LOT NO. 6567, KAI TAK, KOWLOON</p>	<p>Job No.</p> <p>01348</p>	<p>Drawing Title</p> <p>DMC - MANSION E GROUND & 1st FLOOR PLAN</p>	<p>I HEREBY CERTIFY THE ACCURACY OF THIS PLAN</p> <p>NG KWOK FAI</p>	<p>LWK + PARTNERS</p> <p>25F, North Tower, World Finance Centre, Harbour City, Tsim Sha Tsui, Kowloon. T: 852-2574 1833 F: 852-2572 4008 E: lwk@lwk.com 九龍尖沙咀海濱城環球金融中心北座15樓</p>
Rev.	Date	Amendment	Purpose	Client																											
A	20180528	FIRST ISSUE	FOR DMC	FANCY EXCELLENT LIMITED																											
B	20180801	REVISION	FOR DMC																												
C	20190430	GBP 2nd AMD	FOR DMC																												
D	20200706	GBP 9th AMD	FOR DMC																												
E	20210608	GBP 12th AMD	FOR DMC																												
<p>This drawing and the contents herein are the copyright of LWK & Partners (HK) Ltd. No part of the drawing and the design contained herein may be reproduced without the prior written consent of a director of LWK & Partners (HK) Ltd. Do not take measurements directly from this drawing. Check and verify all dimensions on site. Read this drawing in conjunction with the specifications and all other related drawings. Notify the Architect immediately of any discrepancy found herein.</p>	<p>B.D. Ref.</p>	<p>F.S.D. Ref.</p>	<p>CAD Ref.</p>	<p>Drawn</p>	<p>Checked</p>	<p>Approved</p>	<p>Drawing No.</p> <p>DMC - 051</p>	<p>Revision No.</p> <p>E</p>	<p>Scale</p> <p>1:200 (A3)</p>	<p>Date</p> <p>MAY, 2018</p>	<p>B.A. (A.S.) MARCH</p> <p>HKIA</p> <p>Registered Architect (HK)</p> <p>Authorized Person (Architect)</p>																				

LEGEND :

- YELLOW - RESIDENTIAL COMMON PARTS
- HATCHED BLACK - BALCONY

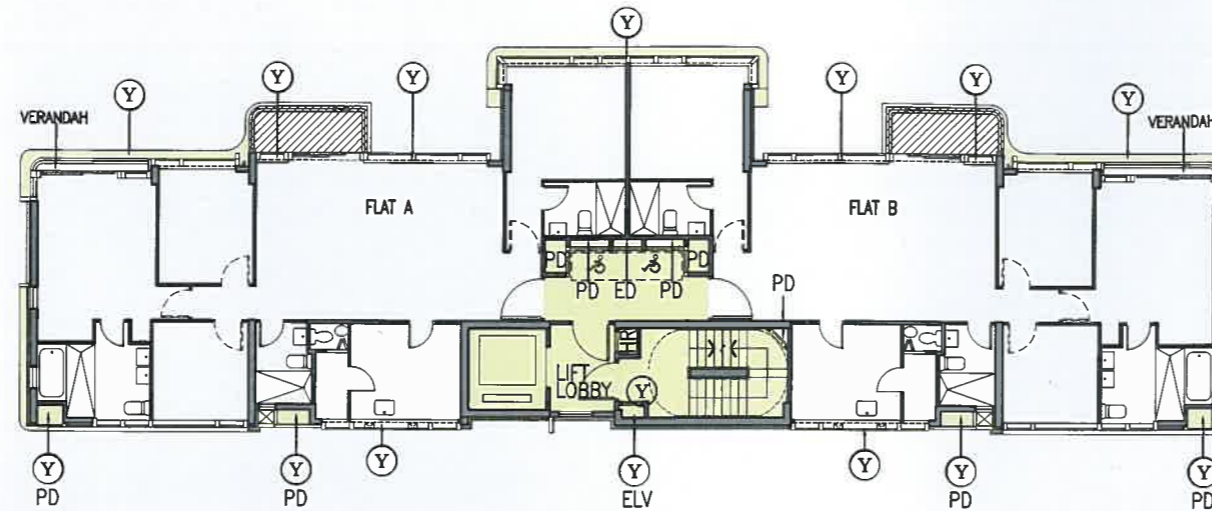

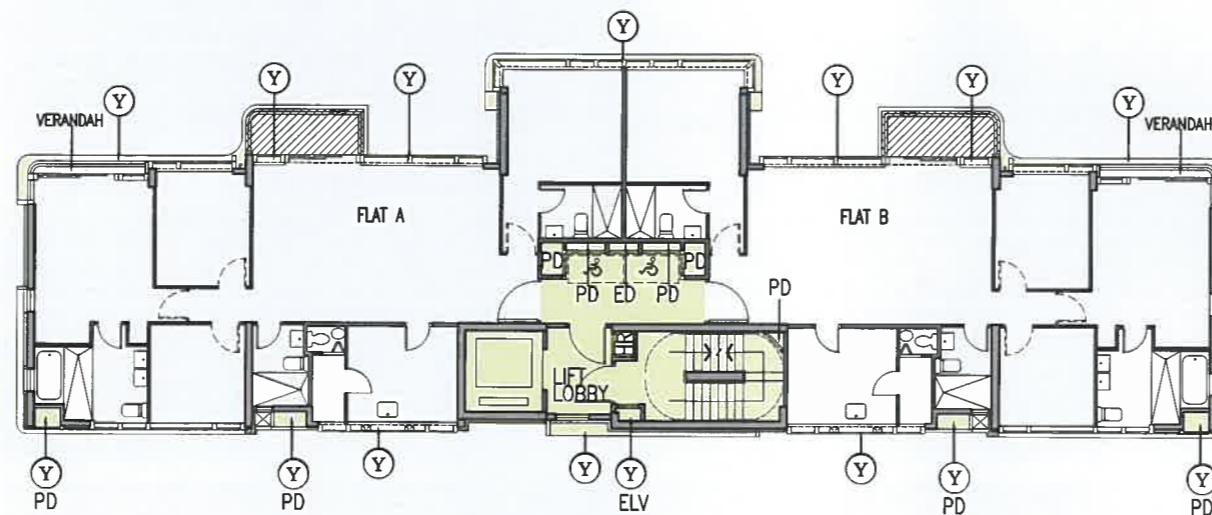

MANSION E 3rd - 6th FLOOR PLAN





MANSION E 2nd FLOOR PLAN

Rev. Date A 20180528 B 20180801 C 20190307 D 20190430 E 20200706 20210607	Amendment FIRST ISSUE REVISION GBP 2nd AMD GBP 3rd AMD GBP 9th AMD GBP 12th AMD	Purpose FOR DMC FOR DMC FOR DMC FOR DMC FOR DMC FOR DMC	Client FANCY EXCELLENT LIMITED	Project PROPOSED RESIDENTIAL DEVELOPMENT AT NEW KOWLOON INLAND LOT NO. 6567, KAI TAK, KOWLOON	Job No. 01348	Drawing Title DMC - MANSION E 2nd - 3rd & 5th - 6th FLOOR PLAN	I HEREBY CERTIFY THE ACCURACY OF THIS PLAN NG KWOK FAI	B.A. (A.S.) MARCH EKIA Registered Architect (HK) Authorized Person (Architect)	<div style="text-align: center;"> LWK + PARTNERS </div> <small>15/F, North Tower, World Finance Centre, Harbour City, Tsim Sha Tsui, Kowloon. T: 852-2578 5833 F: 852-2577 4982 E: lwk@lwk.com.hk 香港國際金融中心(香港)華商中心北座15樓 九龍尖沙咀海濱城環球金融中心北座15樓</small>				
This drawing and the contents herein are the copyright of LWK & Partners (HK) Ltd. No part of the drawing and the design contained herein may be reproduced without the prior written consent of a director of LWK & Partners (HK) Ltd. Do not take measurements directly from this drawing. Check and verify all dimensions on site. Read this drawing in conjunction with the specifications and all other related drawings. Notify the Architect immediately of any discrepancy found herein.				B.D. Ref.	F.S.D. Ref.	CAD Ref.	Drawn	Checked	Approved	Drawing No. DMC - 052	Revision No. E	Scale 1:200 (A3)	Date MAY, 2018


LEGEND :


-  YELLOW - RESIDENTIAL COMMON PARTS
-  YELLOW STIPPLED BLACK - GREENERY AREA (RESIDENTIAL COMMON PARTS) (63,371 s.m.)

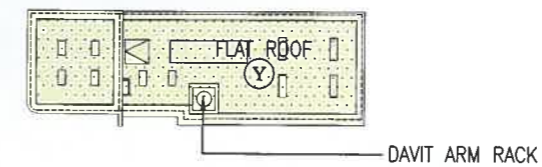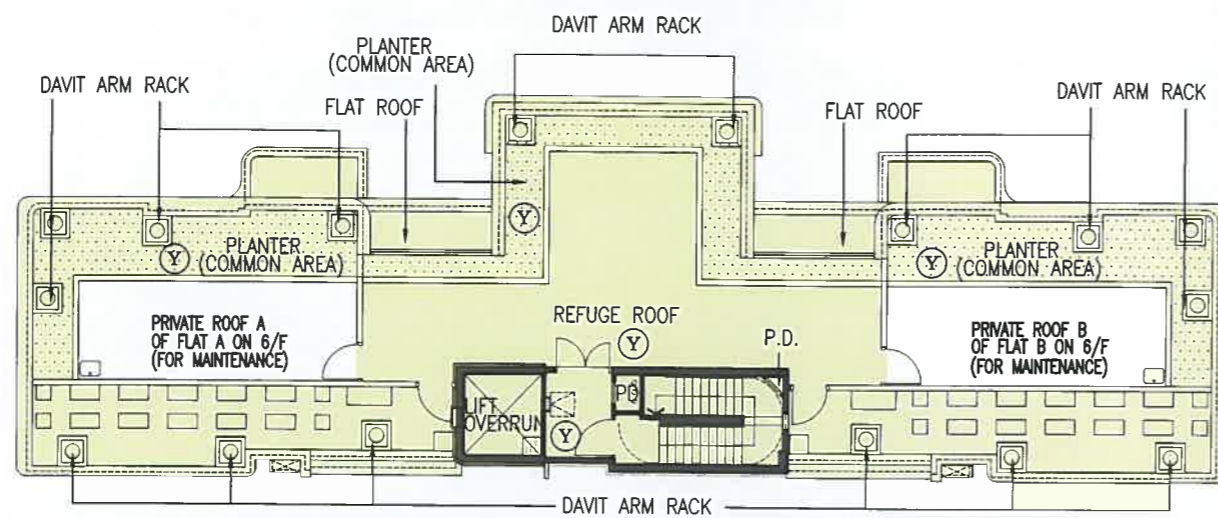

TOP ROOF FLOOR PLAN

MANSION E ROOF FLOOR PLAN


Rev.	Date	Amendment	Purpose	Client	Project	Job No.	Drawing Title	I HEREBY CERTIFY THE ACCURACY OF THIS PLAN NG KWOK FAI				 B.A. (A.S.) MARCH HKIA Registered Architect (HK) Authorized Person (Architect)	LWK + PARTNERS <small>25/F, North Tower, World Finance Centre, Harbour City, Tsim Sha Tsui, Kowloon. T: 852-2574 1833 F: 852-2572 4908 E: info@lwk.com 香港新加坡(香港)事務所有限公司 九龍尖沙咀海濱廣場環球金融中心北座15樓</small>
-	20180528	FIRST ISSUE	FOR DMC	FANCY EXCELLENT LIMITED	PROPOSED RESIDENTIAL DEVELOPMENT AT NEW KOWLOON INLAND LOT NO. 6567, KAI TAK, KOWLOON	01348	DMC - MANSION E ROOF PLAN	Drawing No.	Revision No.	Scale	Date		
A	20180801	REVISION	FOR DMC					DMC - 053	E	1:200 (A3)	MAY, 2018		
B	20190307	GBP 2nd AMD	FOR DMC										
C	20190430	GBP 3rd AMD	FOR DMC										
D	20200706	GBP 9th AMD	FOR DMC										
E	20210607	GBP 12th AMD	FOR DMC										
<small>This drawing and the contents herein are the copyright of LWK & Partners (HK) Ltd. No part of the drawing and the design contained herein may be reproduced without the prior written consent of a director of LWK & Partners (HK) Ltd. Do not take measurements directly from this drawing. Check and verify all dimensions on site. Read this drawing in conjunction with the specifications and all other related drawings. Notify the Architect immediately of any discrepancy found herein.</small>				B.D. Ref.	F.S.D. Ref.	CAD Ref.	Drawn	Checked	Approved				
					FOR DMC								

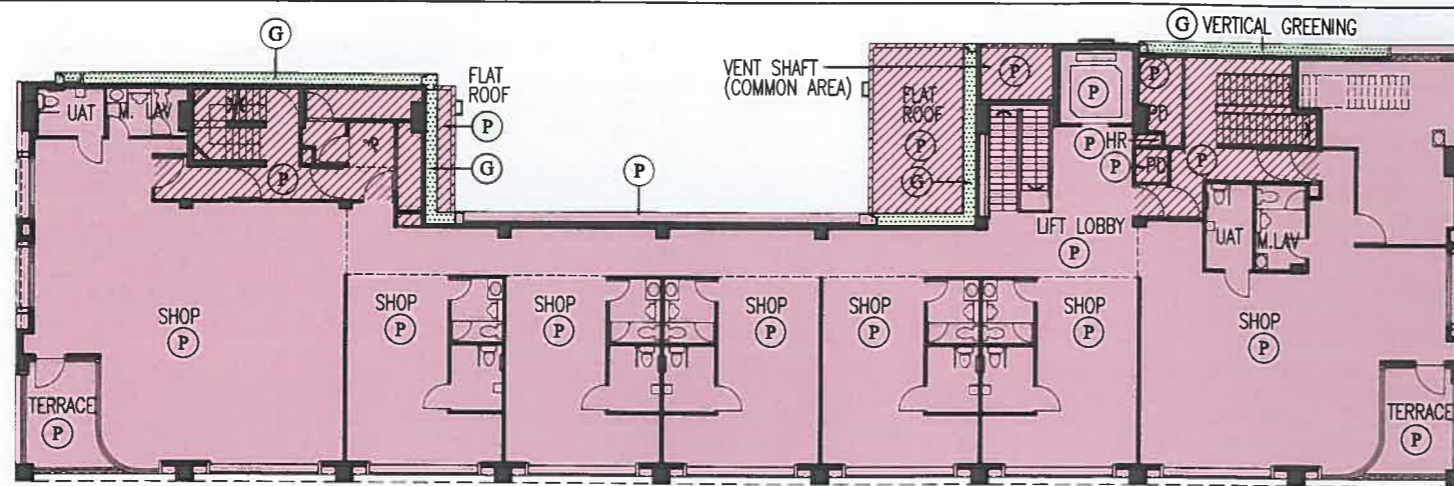


1st FLOOR (COMMERCIAL)

LEGEND :

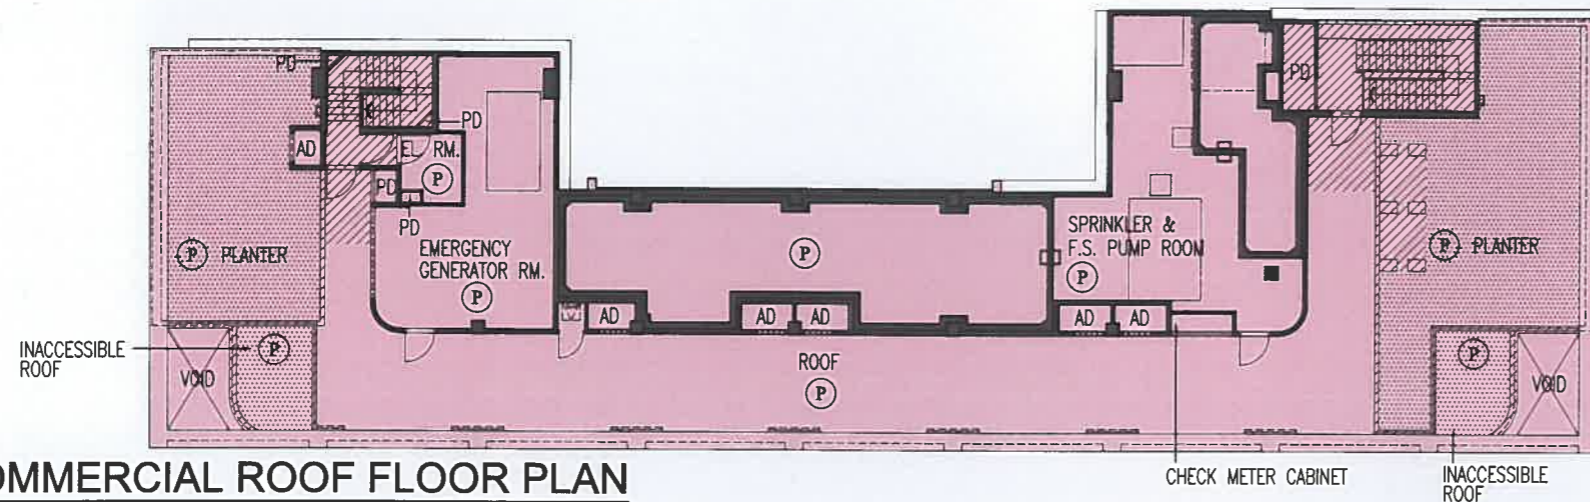

- GREEN STIPPLED BLACK - GREENERY AREAS (DEVELOPMENT COMMON PARTS) (AREA REFERS TO DMC-201)
- PINK - COMMERCIAL ACCOMMODATION
- PINK HATCHED BLACK - COMMERCIAL COMMON PARTS
- PINK STIPPLED BLACK - GREENERY AREAS (COMMERCIAL COMMON PARTS) (346,841 s.m.)
- VIOLET - PARKING COMMON PARTS

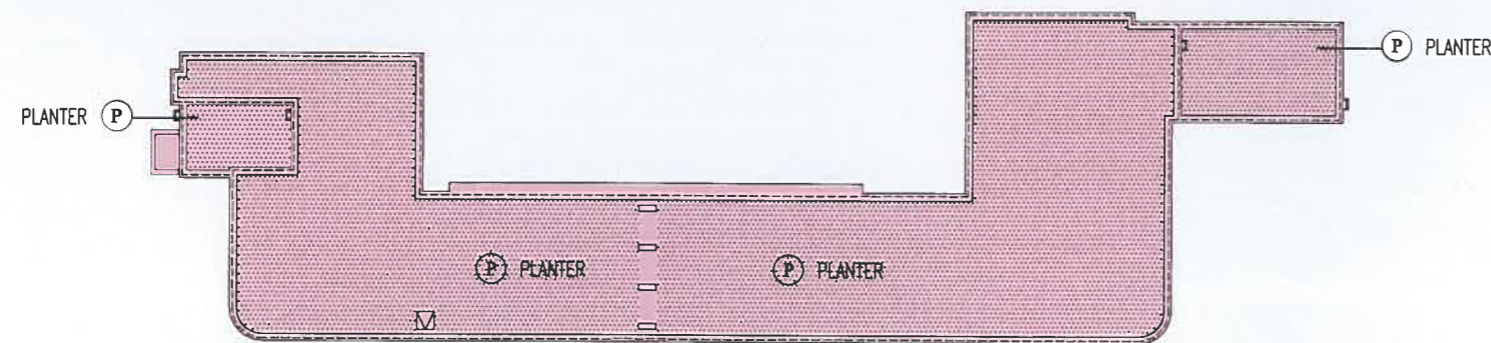


COMMERCIAL ROOF FLOOR PLAN




COMMERCIAL TOP ROOF FLOOR PLAN

Rev. Date - 20180528 A 20180801 B 20180824 C 20190307 D 20190430 E 20200706 F 20210607	Amendment FIRST ISSUE REVISION REVISION GBP 2nd AMD GBP 3rd AMD GBP 9th AMD GBP 12th AMD	Purpose FOR DMC FOR DMC FOR DMC FOR DMC FOR DMC FOR DMC	Client FANCY EXCELLENT LIMITED	Project PROPOSED RESIDENTIAL DEVELOPMENT AT NEW KOWLOON INLAND LOT NO. 6567, KAI TAK, KOWLOON	Job No. 01348	Drawing Title DMC - COMMERCIAL 1st FLOOR ROOF FLOOR AND TOP ROOF FLOOR PLAN	I HEREBY CERTIFY THE ACCURACY OF THIS PLAN NG KWOK FAI	 B.A. (A.S.) MARCH EKIA Registered Architect (HK) Authorized Person (Architect)	 <small>15/F, North Tower, World Finance Centre, Harbour City, Tsim Sha Tsui, Kowloon. T: 852-2574 1833 F: 852-2572 4999 E: info@lwk.com 香港灣仔區(香港)華道有限公司 九龍尖沙咀海濱城環球金融中心北座15樓</small>	
										This drawing and the contents herein are the copyright of LWK & Partners (HK) Ltd. No part of the drawing and the design contained herein may be reproduced without the prior written consent of a director of LWK & Partners (HK) Ltd. Do not take measurements directly from this drawing. Check and verify all dimensions on site. Read this drawing in conjunction with the specifications and all other related drawings. Notify the Architect immediately of any discrepancy found herein.

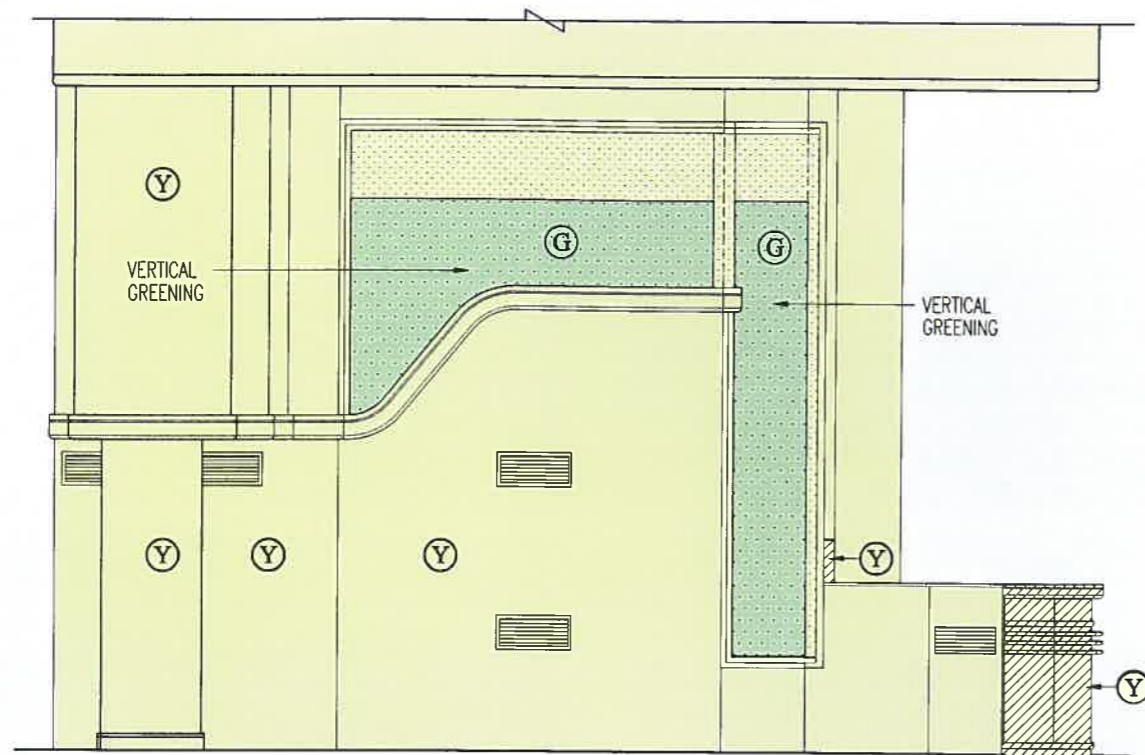


ELEVATION 1


- LEGEND :**
- Y YELLOW - RESIDENTIAL COMMON PARTS
 - Y YELLOW HATCHED BLACK - RECREATIONAL FACILITIES (RESIDENTIAL COMMON PARTS)
 - G GREEN - DEVELOPMENT COMMON PARTS
 - G GREEN STIPPLED BLACK - GREENERY AREAS (DEVELOPMENT COMMON PARTS) (152.378 s.m.)

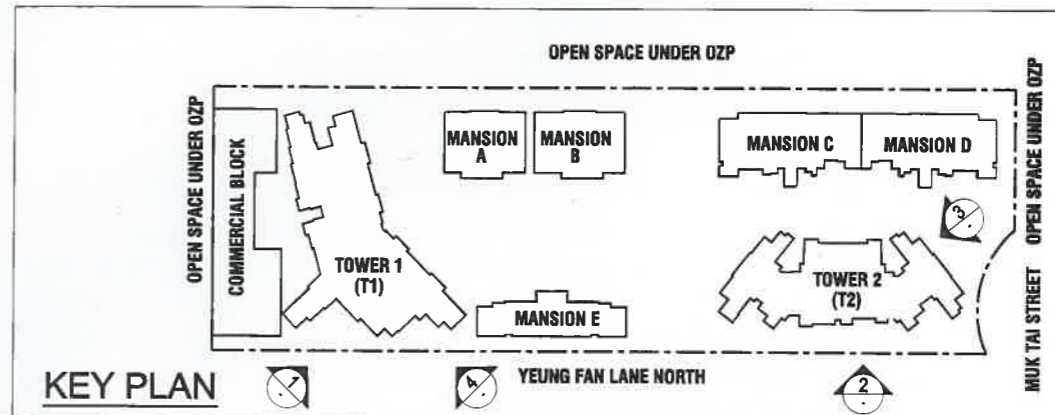

KEY PLAN

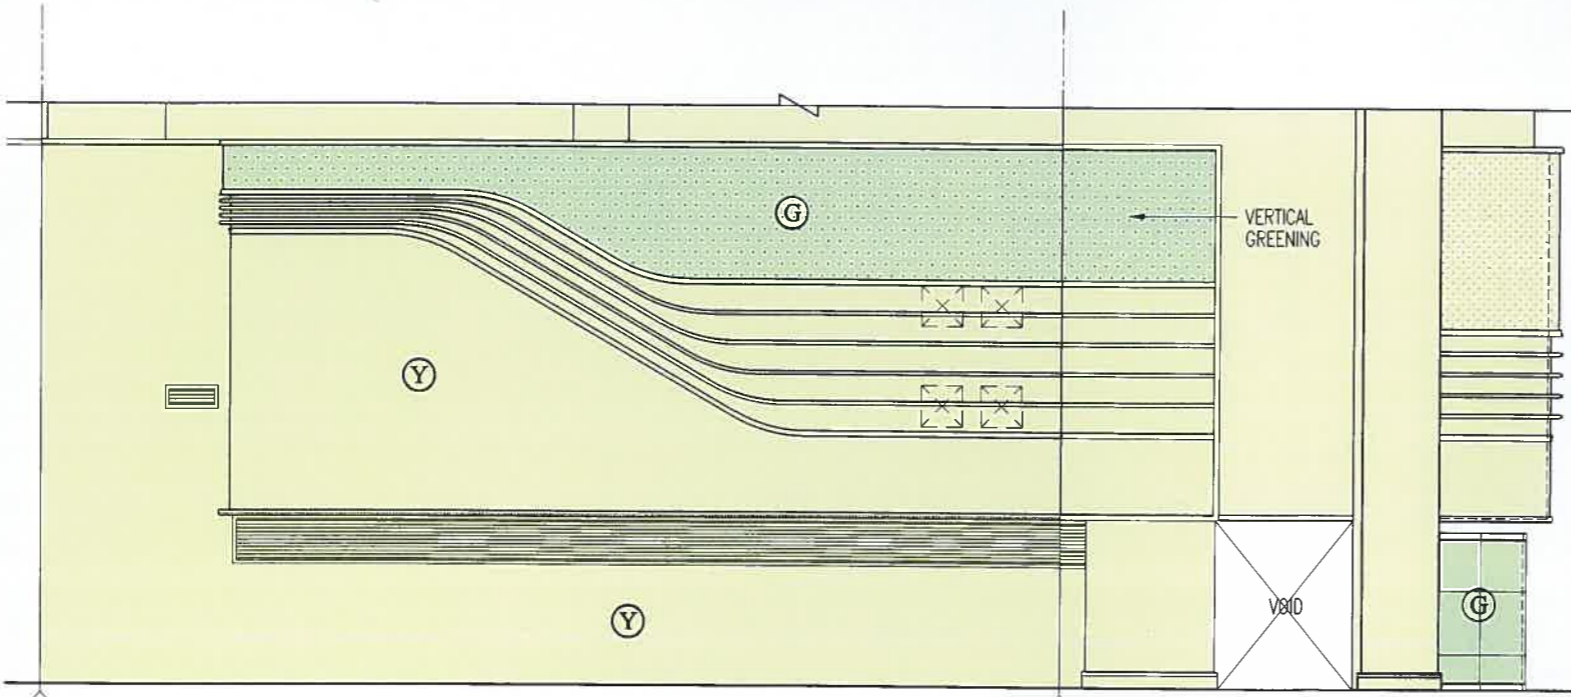


ELEVATION 2

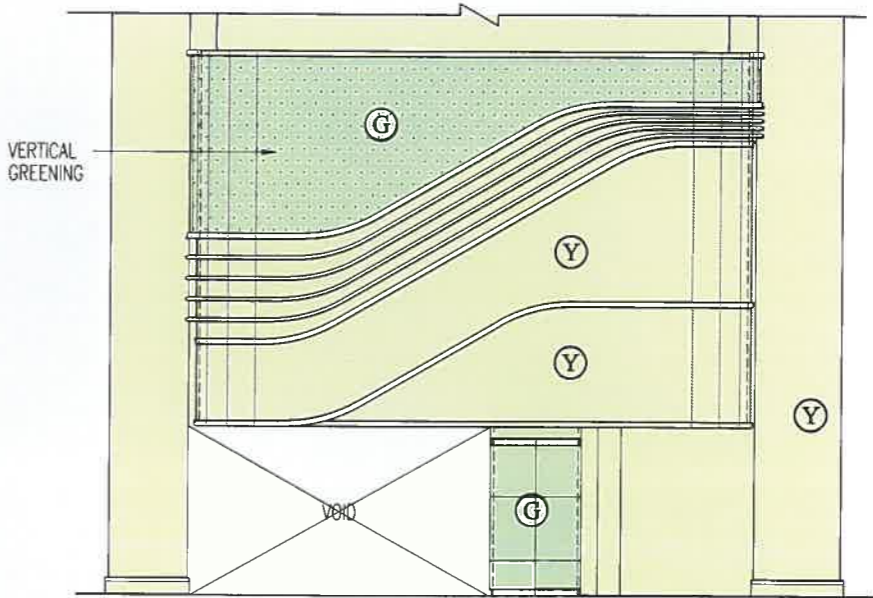

ELEVATION 3


Rev.	Date	Amendment	Purpose	Client	Project	Job No.	Drawing Title	I HEREBY CERTIFY THE ACCURACY OF THIS PLAN		NG KWOK FAI B.A. (A.S.) M.A.R.C.H. HKIA Registered Architect (HK) Authorized Person (Architect)	LWK + PARTNERS <small>35/F, North Tower, World Finance Centre, Harbour City, Tsim Sha Tsui, Kowloon, Hong Kong</small> <small>T: 852-2574 1888 F: 852-2572 6999 E: lwk@lwk.com.hk</small> <small>九龍尖沙咀彌敦道35號環球金融中心北塔35樓</small>
A	20190307	FIRST ISSUE	FOR DMC	FANCY EXCELLENT LIMITED	PROPOSED RESIDENTIAL DEVELOPMENT AT NEW KOWLOON INLAND LOT NO. 6567, KAI TAK, KOWLOON	01348	DMC - ELEVATION (RESIDENTIAL)	Drawing No. DMC - 101 Revision No. C Scale 1:200 (A3) Date MAY, 2018			
B	20190430	GBP 2nd AMD	FOR DMC								
C	20190604	GBP 3rd AMD	FOR DMC								
D	20210802	GBP 4th AMD	FOR DMC								
		GBP 12th AMD	FOR DMC								
<small>This drawing and the contents herein are the copyright of LWK & Partners (HK) Ltd. - No part of the drawing and the design contained herein may be reproduced without the prior written consent of a director of LWK & Partners (HK) Ltd. - Do not take measurements directly from this drawing. - Check and verify all dimensions on site. - Read this drawing in conjunction with the specifications and all other related drawings. - Notify the Architect immediately of any discrepancy found herein.</small>				B.D. Ref.	F.S.D. Ref.	CAD Ref.	Drawn	Checked	Approved		

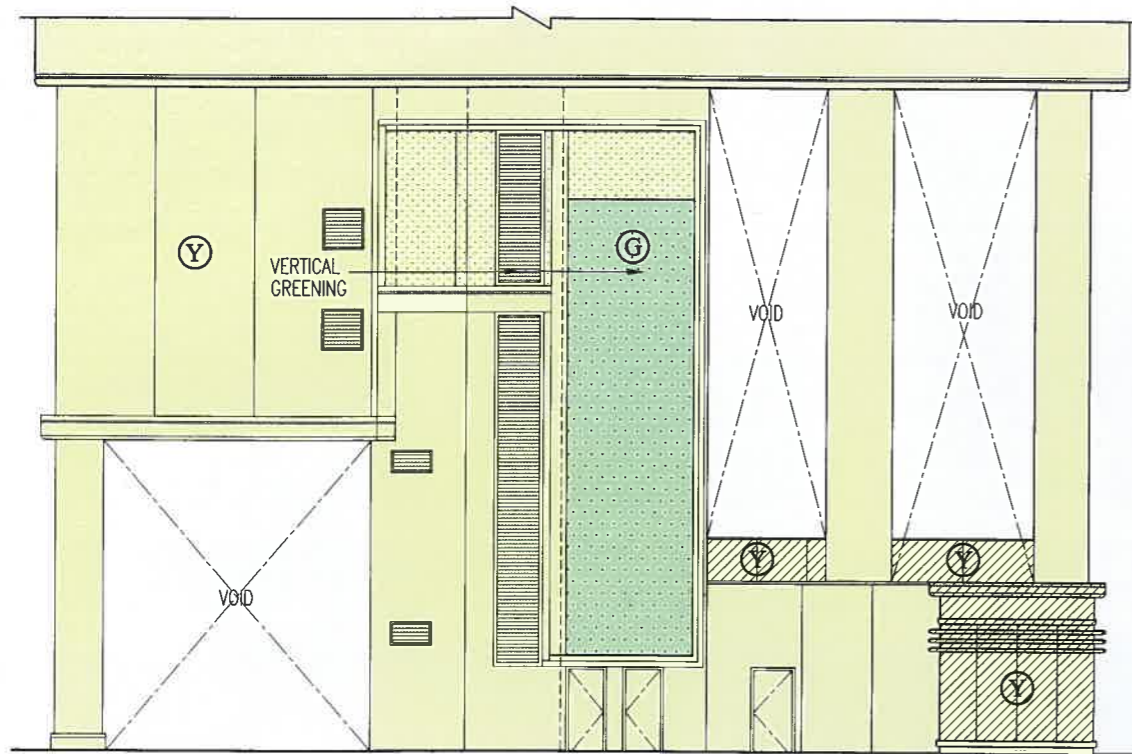

ELEVATION 4


LEGEND :

- Y YELLOW - RESIDENTIAL COMMON PARTS
- Y YELLOW HATCHED BLACK - RECREATIONAL FACILITIES (RESIDENTIAL COMMON PARTS)
- G GREEN - DEVELOPMENT COMMON PARTS
- G GREEN STIPPLED BLACK - GREENERY AREAS (DEVELOPMENT COMMON PARTS) (42.270 s.m.)

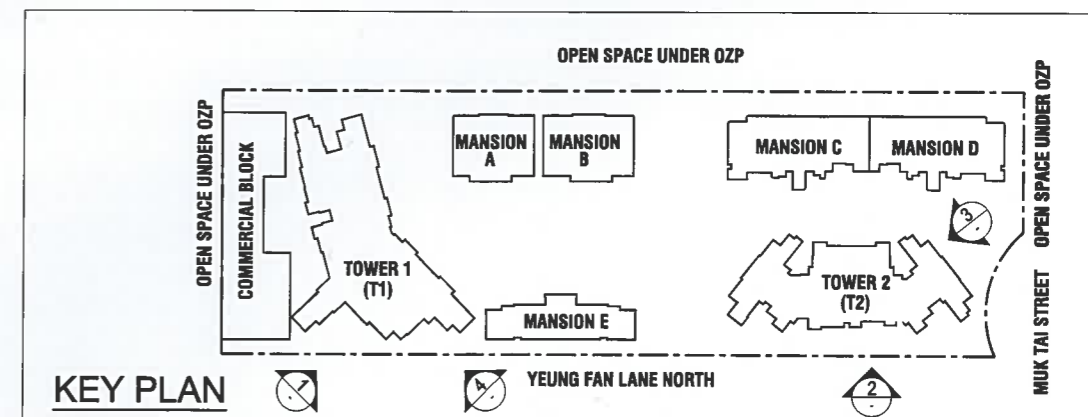


KEY PLAN


Rev. A Date: 20190604 / 20210802 Amendment: FIRST ISSUE / GBP 12th AMD Purpose: FOR DMC / FOR DMC	Client: FANCY EXCELLENT LIMITED	Project: PROPOSED RESIDENTIAL DEVELOPMENT AT NEW KOWLOON INLAND LOT NO. 6567, KAI TAK, KOWLOON	Job No.: 01348	Drawing Title: DMC - ELEVATION (RESIDENTIAL)	I HEREBY CERTIFY THE ACCURACY OF THIS PLAN NG KWOK FAI B.A. (A.S.) MARCH HKIA Registered Architect (HK) Authorized Person (Architect)	LWK + PARTNERS <small>25/F, North Tower, World Finance Centre, Harbour City, Tsim Sha Tsui, Kowloon, H.K. T: 852-2574 1033 F: 852-2572 4900 E: lwk@lwk.com 香港中環德輔道中199號世界金融中心北座25樓</small>					
This drawing and the contents herein are the copyright of LWK & Partners (HK) Ltd. No part of the drawing and the design contained herein may be reproduced without the prior written consent of a director of LWK & Partners (HK) Ltd. Do not take measurements directly from this drawing. Check and verify all dimensions on site. Read this drawing in conjunction with the specifications and all other related drawings. Notify the Architect immediately of any discrepancy found herein.		B.D. Ref.	F.S.D. Ref.	CAD Ref.	Drawn	Checked	Approved	Drawing No. DMC - 102	Revision No. -	Scale 1:200 (A3)	Date MAY,2018

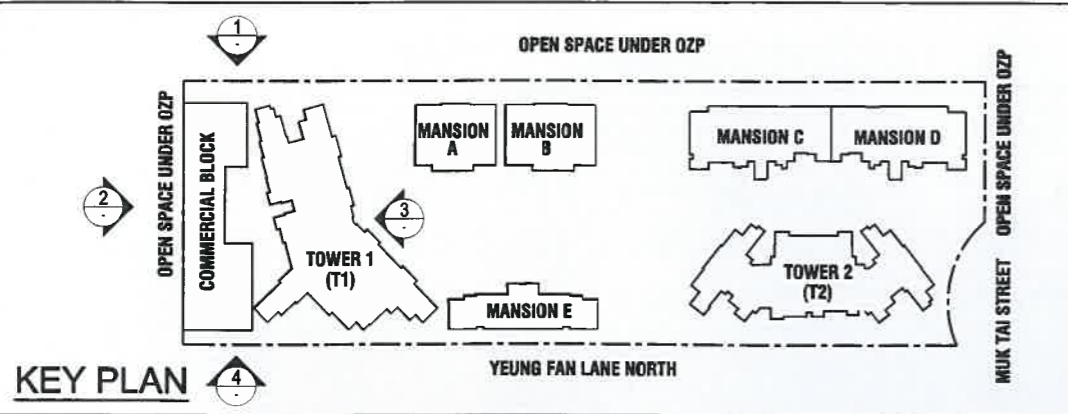


- LEGEND :**
- P PINK - COMMERCIAL ACCOMMODATION
 - P PINK HATCHED BLACK - COMMERCIAL COMMON PARTS
 - G GREEN - DEVELOPMENT COMMON PARTS
 - G GREEN STIPPLED BLACK - GREENERY AREAS (DEVELOPMENT COMMON PARTS) (224.29 s.m.)
 - V VIOLET - PARKING COMMON PARTS

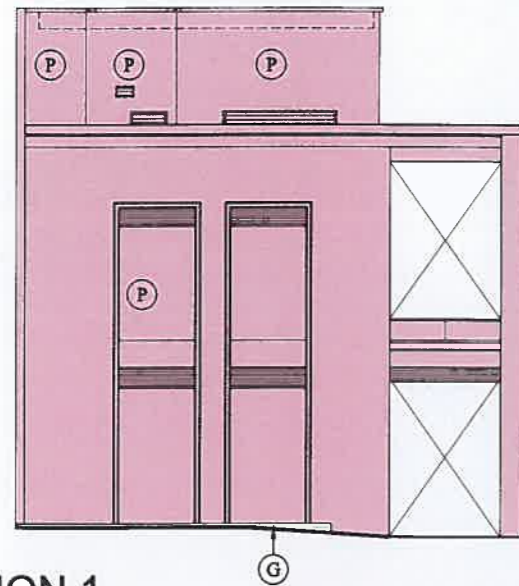


ELEVATION 1

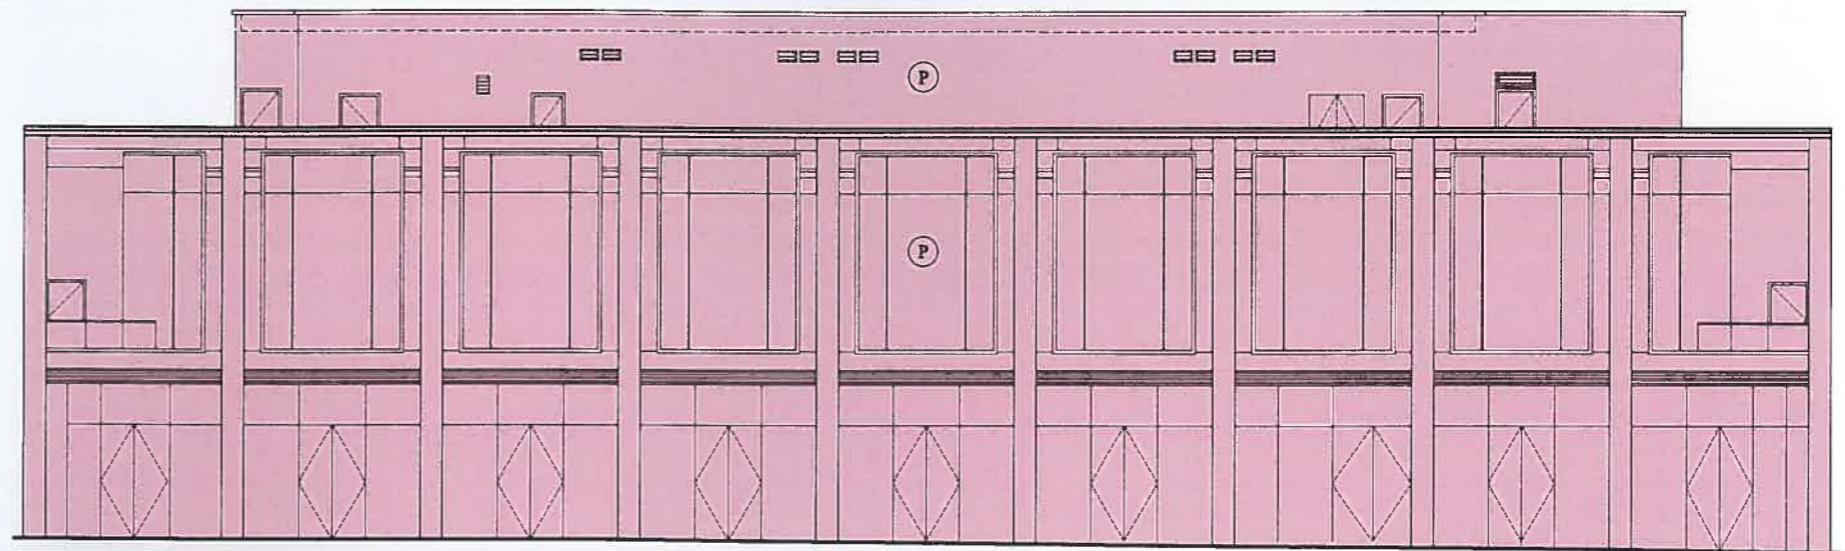

ELEVATION 2

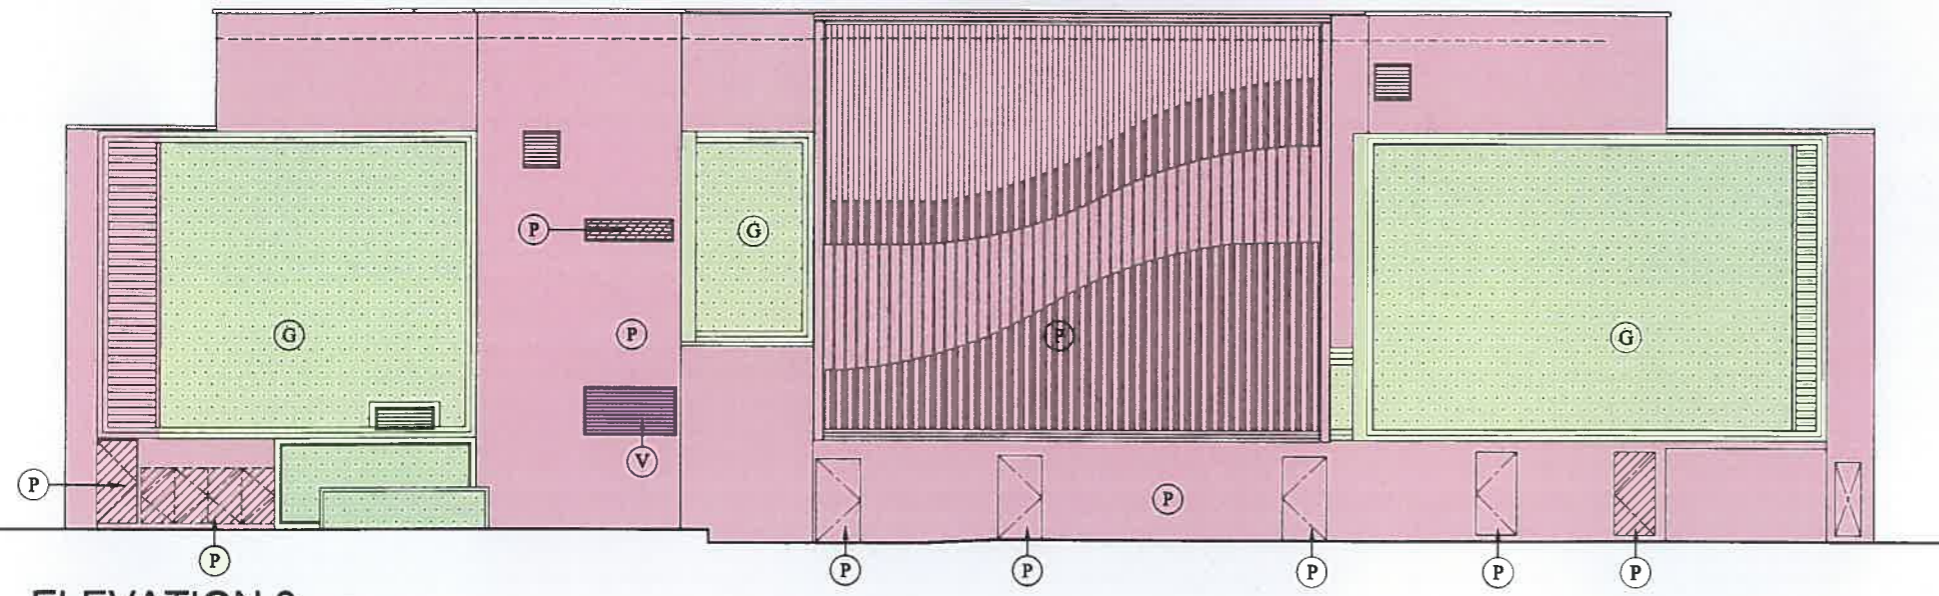

ELEVATION 3

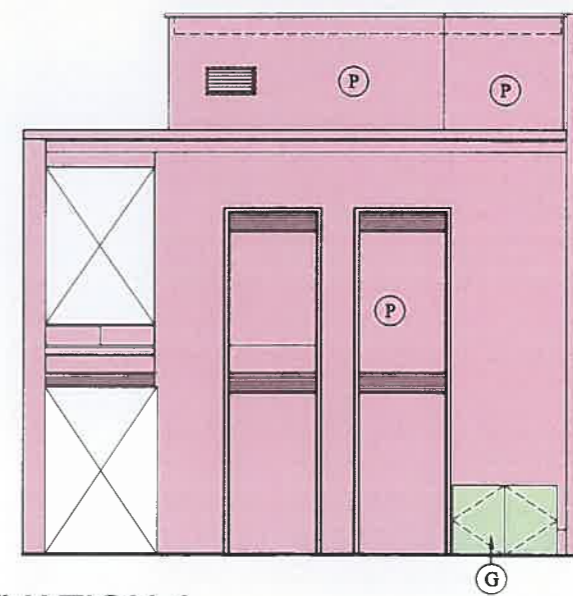

ELEVATION 4

Rev.	Date	Amendment	Purpose	Client	Project	Job No.	Drawing Title	I HEREBY CERTIFY THE ACCURACY OF THIS PLAN NG KWOK FAI R.A. (A.S.) MARCH HKIA Registered Architect (HK) Authorized Person (Architect)			
A	20180528	FIRST ISSUE	FOR DMC	FANCY EXCELLENT LIMITED	PROPOSED RESIDENTIAL DEVELOPMENT AT NEW KOWLOON INLAND LOT NO. 6567, KAI TAK, KOWLOON	01348	DMC - ELEVATION (COMMERCIAL)				Drawing No.
B	20180801	REVISION	FOR DMC					DMC - 201	E	1:200 (A3)	MAY, 2018
C	20190307	GBP 2nd AMD	FOR DMC								
D	20190430	GBP 3rd AMD	FOR DMC								
E	20190604	GBP 4th AMD	FOR DMC								
	20210607	GBP 12th AMD	FOR DMC								
<small> - This drawing and the contents herein are the copyright of LWK & Partners (HK) Ltd. - No part of the drawing and the design contained herein may be reproduced without the prior written consent of a director of LWK & Partners (HK) Ltd. - Do not take measurements directly from this drawing. - Check and verify all dimensions on site. - Read this drawing in conjunction with the specifications and all other related drawings. - Notify the Architect immediately of any discrepancy found herein. </small>				B.D. Ref.	F.S.D. Ref.	CAD Ref.	Drawn	Checked	Approved		

**LWK
+PARTNERS**

15/F, North Tower, World Finance Centre, Harbour City, Tsim Sha Tsui, Kowloon.
 T: 852-2574 1663 F: 852-2572 6888 E: lwk@lwk.com
 香港德輔道中(灣仔)華匯中心15樓
 九龍尖沙咀海濱道華匯中心北座15樓